
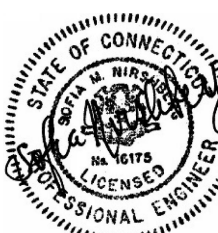



01.06 - M&PT

INDEX OF DRAWINGS

DRAWING NUMBER	DRAWING TITLE	DRAWING NUMBER	DRAWING TITLE
MPT-01	MPT INDEX OF DRAWINGS		
IND-01	MPT KEY SHEET		
MPT-02	MAINTENANCE & PROTECTION OF TRAFFIC		
MPT-03	MAINTENANCE & PROTECTION OF TRAFFIC		
MPT-04	MAINTENANCE & PROTECTION OF TRAFFIC		
MPT-05	MAINTENANCE & PROTECTION OF TRAFFIC		
DET-01	EXIT 46 EB ON-RAMP DETOUR PLAN		
DET-02	EXIT 47 EB ON-RAMP DETOUR PLAN		
DET-03	EXIT 47 WB OFF-RAMP DETOUR PLAN		
DET-04	EXITS 47 & 48 EB ON-RAMP DETOUR PLAN		
DET-05	EXIT 48 EB ON-RAMP DETOUR PLAN		
DET-06	EXIT 48 EB OFF-RAMP DETOUR PLAN		
DET-07	EXIT 48 WB ON-RAMP DETOUR PLAN		
DET-08	EXIT 48 WB OFF-RAMP DETOUR PLAN		
DET-09	EXIT 49 EB OFF-RAMP DETOUR PLAN		
DET-10	EXIT 49 WB ON-RAMP DETOUR PLAN		
DET-11	EB COMBINED DETOUR PLAN		
DET-12	WB COMBINED DETOUR PLAN		
TR-GS_03	SIGN FACE SHEET ALUMINUM D,RS,E,I,&M SERIES SIGNS TYPICAL DETAILS		

VN ENGINEERS  
116 WASHINGTON AVENUE  
NORTH HAVEN, CT 06473

				THE INFORMATION, INCLUDING ESTIMATED QUANTITIES OF WORK, SHOWN ON THESE SHEETS IS BASED ON LIMITED INVESTIGATIONS BY THE STATE AND IS IN NO WAY WARRANTED TO INDICATE THE CONDITIONS OF ACTUAL QUANTITIES OF WORK WHICH WILL BE REQUIRED.	DESIGNER/DRAFTER: <b>MGK</b>	 <b>STATE OF CONNECTICUT</b> <b>DEPARTMENT OF TRANSPORTATION</b>	 <b>VN ENGINEERS INC.</b> Traffic • Infrastructure • Planning 116 WASHINGTON AVENUE NORTH HAVEN, CT 06473 203.234.7862	PROJECT TITLE:	TOWN:	PROJECT NO.
					CHECKED BY: <b>MWD</b>			<b>BRIDGE NOS. 03160A-D, 03301, AND</b>	<b>HARTFORD</b>	<b>063-699</b>
								<b>03303 I-84 EB AND WB OVER AMTRAK</b>	DRAWING TITLE:	DRAWING NO.
								<b>AND LOCAL ROADS (AETNA VIADUCT)</b>	<b>MPT INDEX</b>	<b>MPT-01</b>
REV.	DATE	REVISION DESCRIPTION	SHEET NO.		Plotted Date: 7/6/2016			Filename: ...\\TR_MSH_MPT_063-699_MPT-01.dgn	<b>OF DRAWINGS</b>	SHEET NO.
							<b>01.06.001</b>			

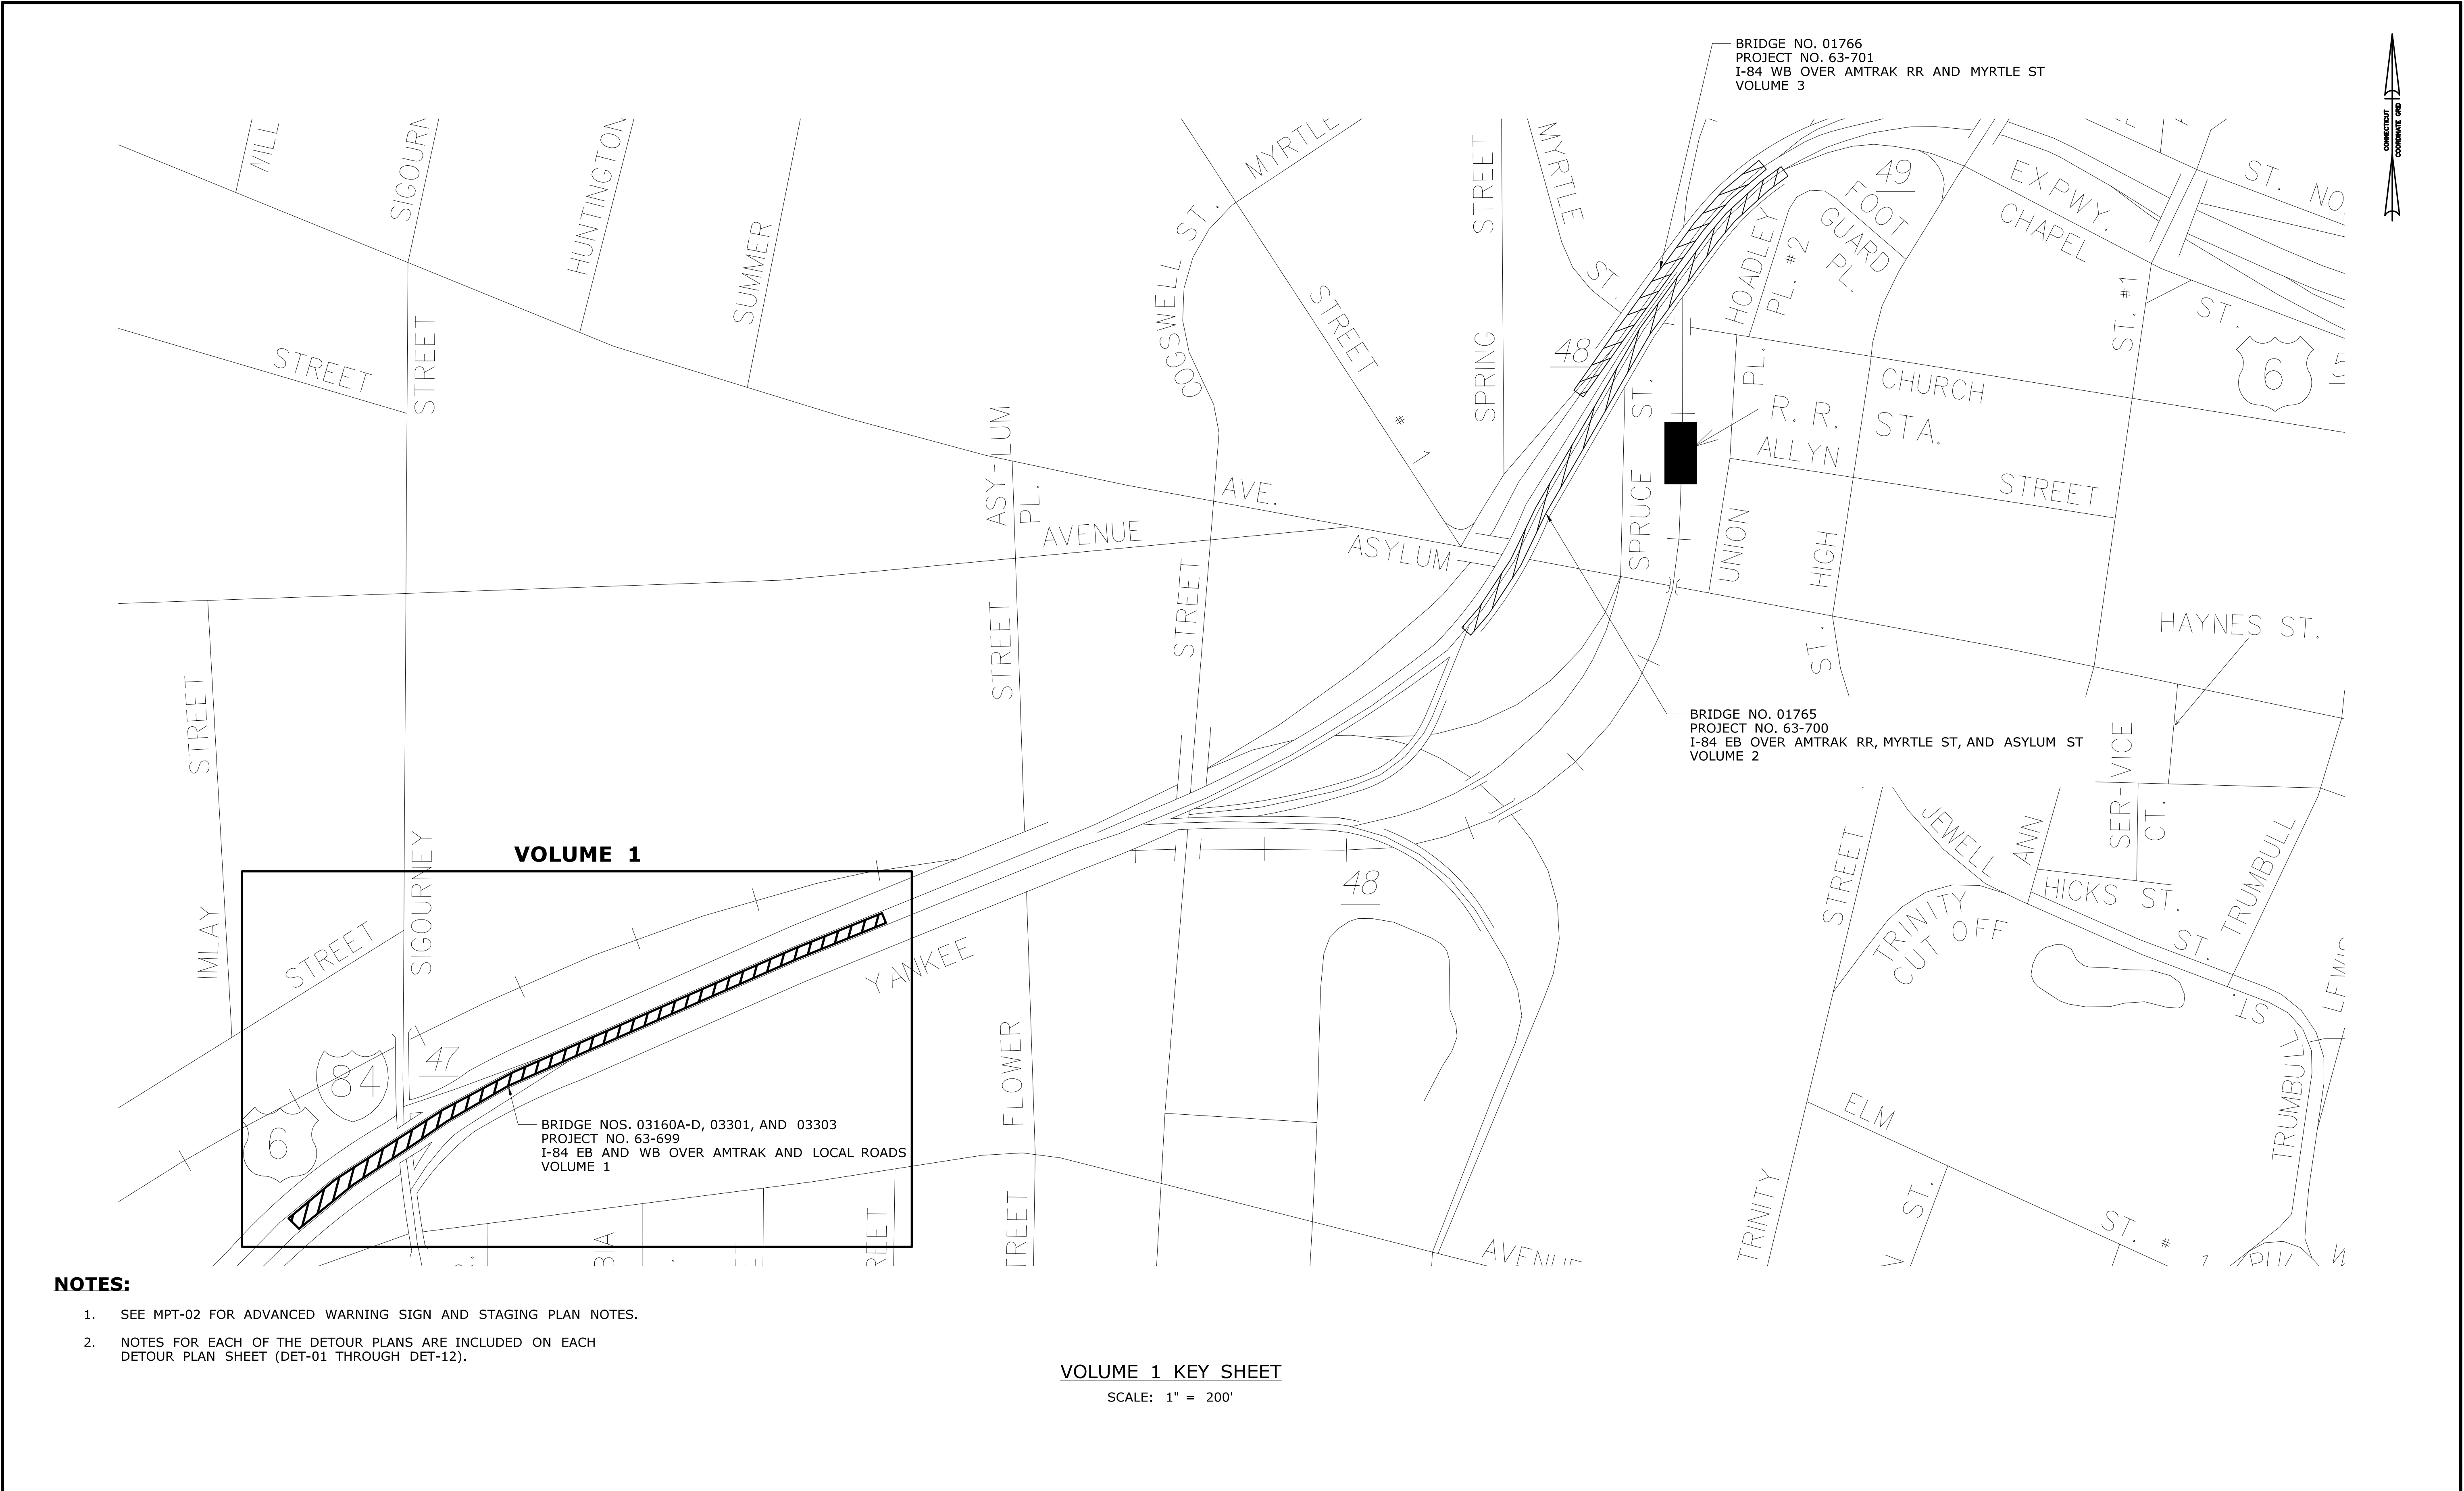



NOTES:

1. SEE MPT-02 FOR ADVANCED WARNING SIGN AND STAGING PLAN NOTES.
2. NOTES FOR EACH OF THE DETOUR PLANS ARE INCLUDED ON EACH DETOUR PLAN SHEET (DET-01 THROUGH DET-12).



VOLUME 1 KEY SHEET

SCALE: 1" = 200'

						THE INFORMATION, INCLUDING ESTIMATED QUANTITIES OF WORK, SHOWN ON THESE SHEETS IS BASED ON LIMITED INVESTIGATIONS BY THE STATE AND IS IN NO WAY WARRANTED TO INDICATE THE CONDITIONS OF ACTUAL QUANTITIES OF WORK WHICH WILL BE REQUIRED.		DESIGNER/DRAFTER: <b>MGK</b> CHECKED BY: <b>MWD</b>  SCALE AS NOTED		 <b>STATE OF CONNECTICUT</b> <b>DEPARTMENT OF TRANSPORTATION</b>		 <b>VN ENGINEERS INC.</b> Traffic • Infrastructure • Planning 116 WASHINGTON AVENUE NORTH HAVEN, CT 06473 203.234.7862		PROJECT TITLE:  <b>BRIDGE NOS. 03160A-D, 03301, AND 03303 I-84 EB AND WB OVER AMTRAK AND LOCAL ROADS (AETNA VIADUCT)</b>		TOWN:  <b>HARTFORD</b>		PROJECT NO. <b>063-699</b>	
																DRAWING TITLE:  <b>MPT KEY SHEET</b>		DRAWING NO. <b>IND-01</b>	
																		SHEET NO. <b>01.06.002</b>	
REV.	DATE	REVISION DESCRIPTION				SHEET NO.	Plotted Date: 7/6/2016	Filename: ...\\TR_MSH_MPT_063-699_IND-01.06.dgn											

NOTES:

- SEE SPECIAL PROVISION SECTION 1.08 - PROSECUTION AND PROGRESS ITEM #971001A - MAINTENANCE AND PROTECTION OF TRAFFIC FOR CONSTRUCTION STAGING REQUIREMENTS.
- THE CONTRACTOR SHALL INSTALL ALL TEMPORARY PAVEMENT MARKINGS AS SHOWN ON THE PLANS. ALL CONFLICTING PAVEMENT MARKINGS SHALL BE COVERED WITH BLACK AGGREGATE COVER-UP RESIN PAVEMENT MARKINGS.
- WHEN EXISTING SIGNAGE CONFLICTS WITH THE PROPOSED TRAFFIC PATTERN SHOWN IN THE M&PT PLANS, THE CONTRACTOR SHALL COVER OR REMOVE THOSE CONFLICTING SIGNS FROM THE VIEW OF THE MOTORISTS. THE RELOCATION OF EXISTING SIGNS DURING CONSTRUCTION WILL BE PAID FOR UNDER "MAINTENANCE AND PROTECTION OF TRAFFIC."
- ALL CONSTRUCTION SIGNS ARE TO BE PAID FOR UNDER ITEM NO. 1220027 - CONSTRUCTION SIGNS.
- THE CORRECT SEQUENCE AND SPACING OF TEMPORARY SIGNS MUST BE MAINTAINED AT ALL TIMES IN ACCORDANCE WITH THE MUTCD. ALL SIGN LOCATIONS ARE APPROXIMATE AND EXACT LOCATIONS OF SIGNS ARE TO BE VERIFIED BY THE ENGINEER IN THE FIELD.
- TEMPORARY PRECAST BARRIER CURB REQUIRES DE-7A DELINEATORS.
- BARRICADE WARNING LIGHTS - HIGH INTENSITY SHALL BE MOUNTED ON ALL DIAMOND-SHAPED POST-MOUNTED CONSTRUCTION SIGNS IN THE ADVANCE WARNING AREA AND ARE PAYABLE UNDER ITEM NO. 0976002.
- ALL TEMPORARY PAVEMENT MARKINGS ARE HOT-APPLIED PAINTED PAVEMENT MARKINGS AND ARE TO BE PAID FOR UNDER ITEM NO. 1209114, 1209124, 1209126, AND 1209128.
- THE CONTRACTOR SHALL NOTIFY THE ENGINEER, THE CITY OF HARTFORD AND ALL EMERGENCY SERVICES AT LEAST TWO WEEKS PRIOR TO THE BEGINNING OF CONSTRUCTION.
- TWO WEEKS PRIOR TO THE CONSTRUCTION, THE CONTRACTOR SHALL INSTALL ITEM NO. 1131002A - REMOTE CONTROL CHANGEABLE MESSAGE SIGN ON INTERSTATE 84 EASTBOUND AND WESTBOUND, AT THE APPROXIMATE LOCATION SHOWN ON THE PLAN. THE EXACT LOCATION AND MESSAGES ARE TO BE VERIFIED BY THE ENGINEER PRIOR TO INSTALLATION. THESE SIGNS SHALL BE REMOVED ONCE THE CONSTRUCTION IS IN EFFECT.

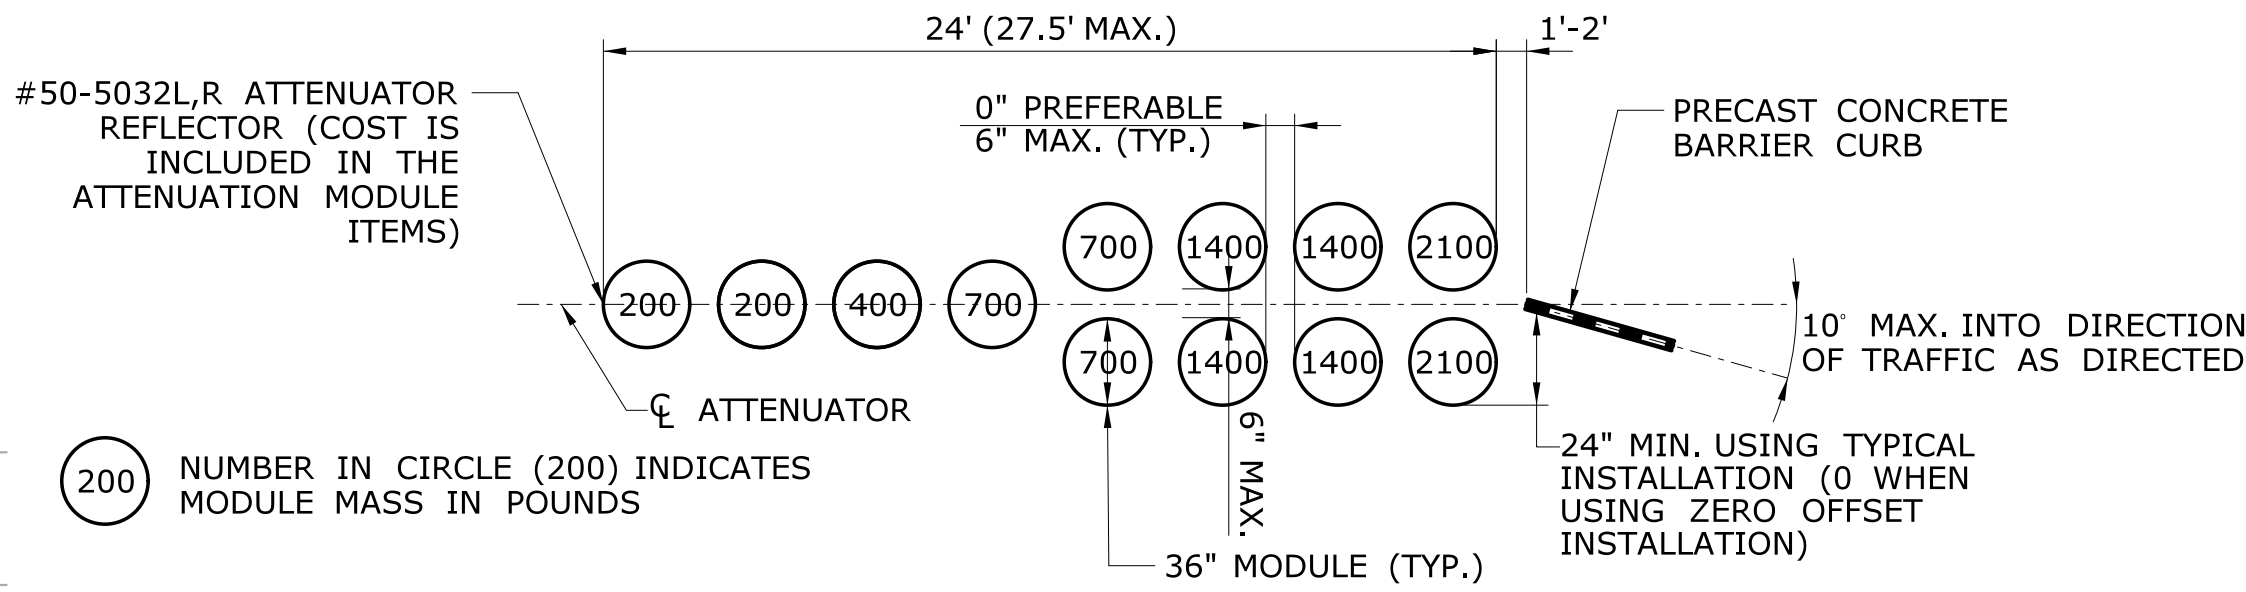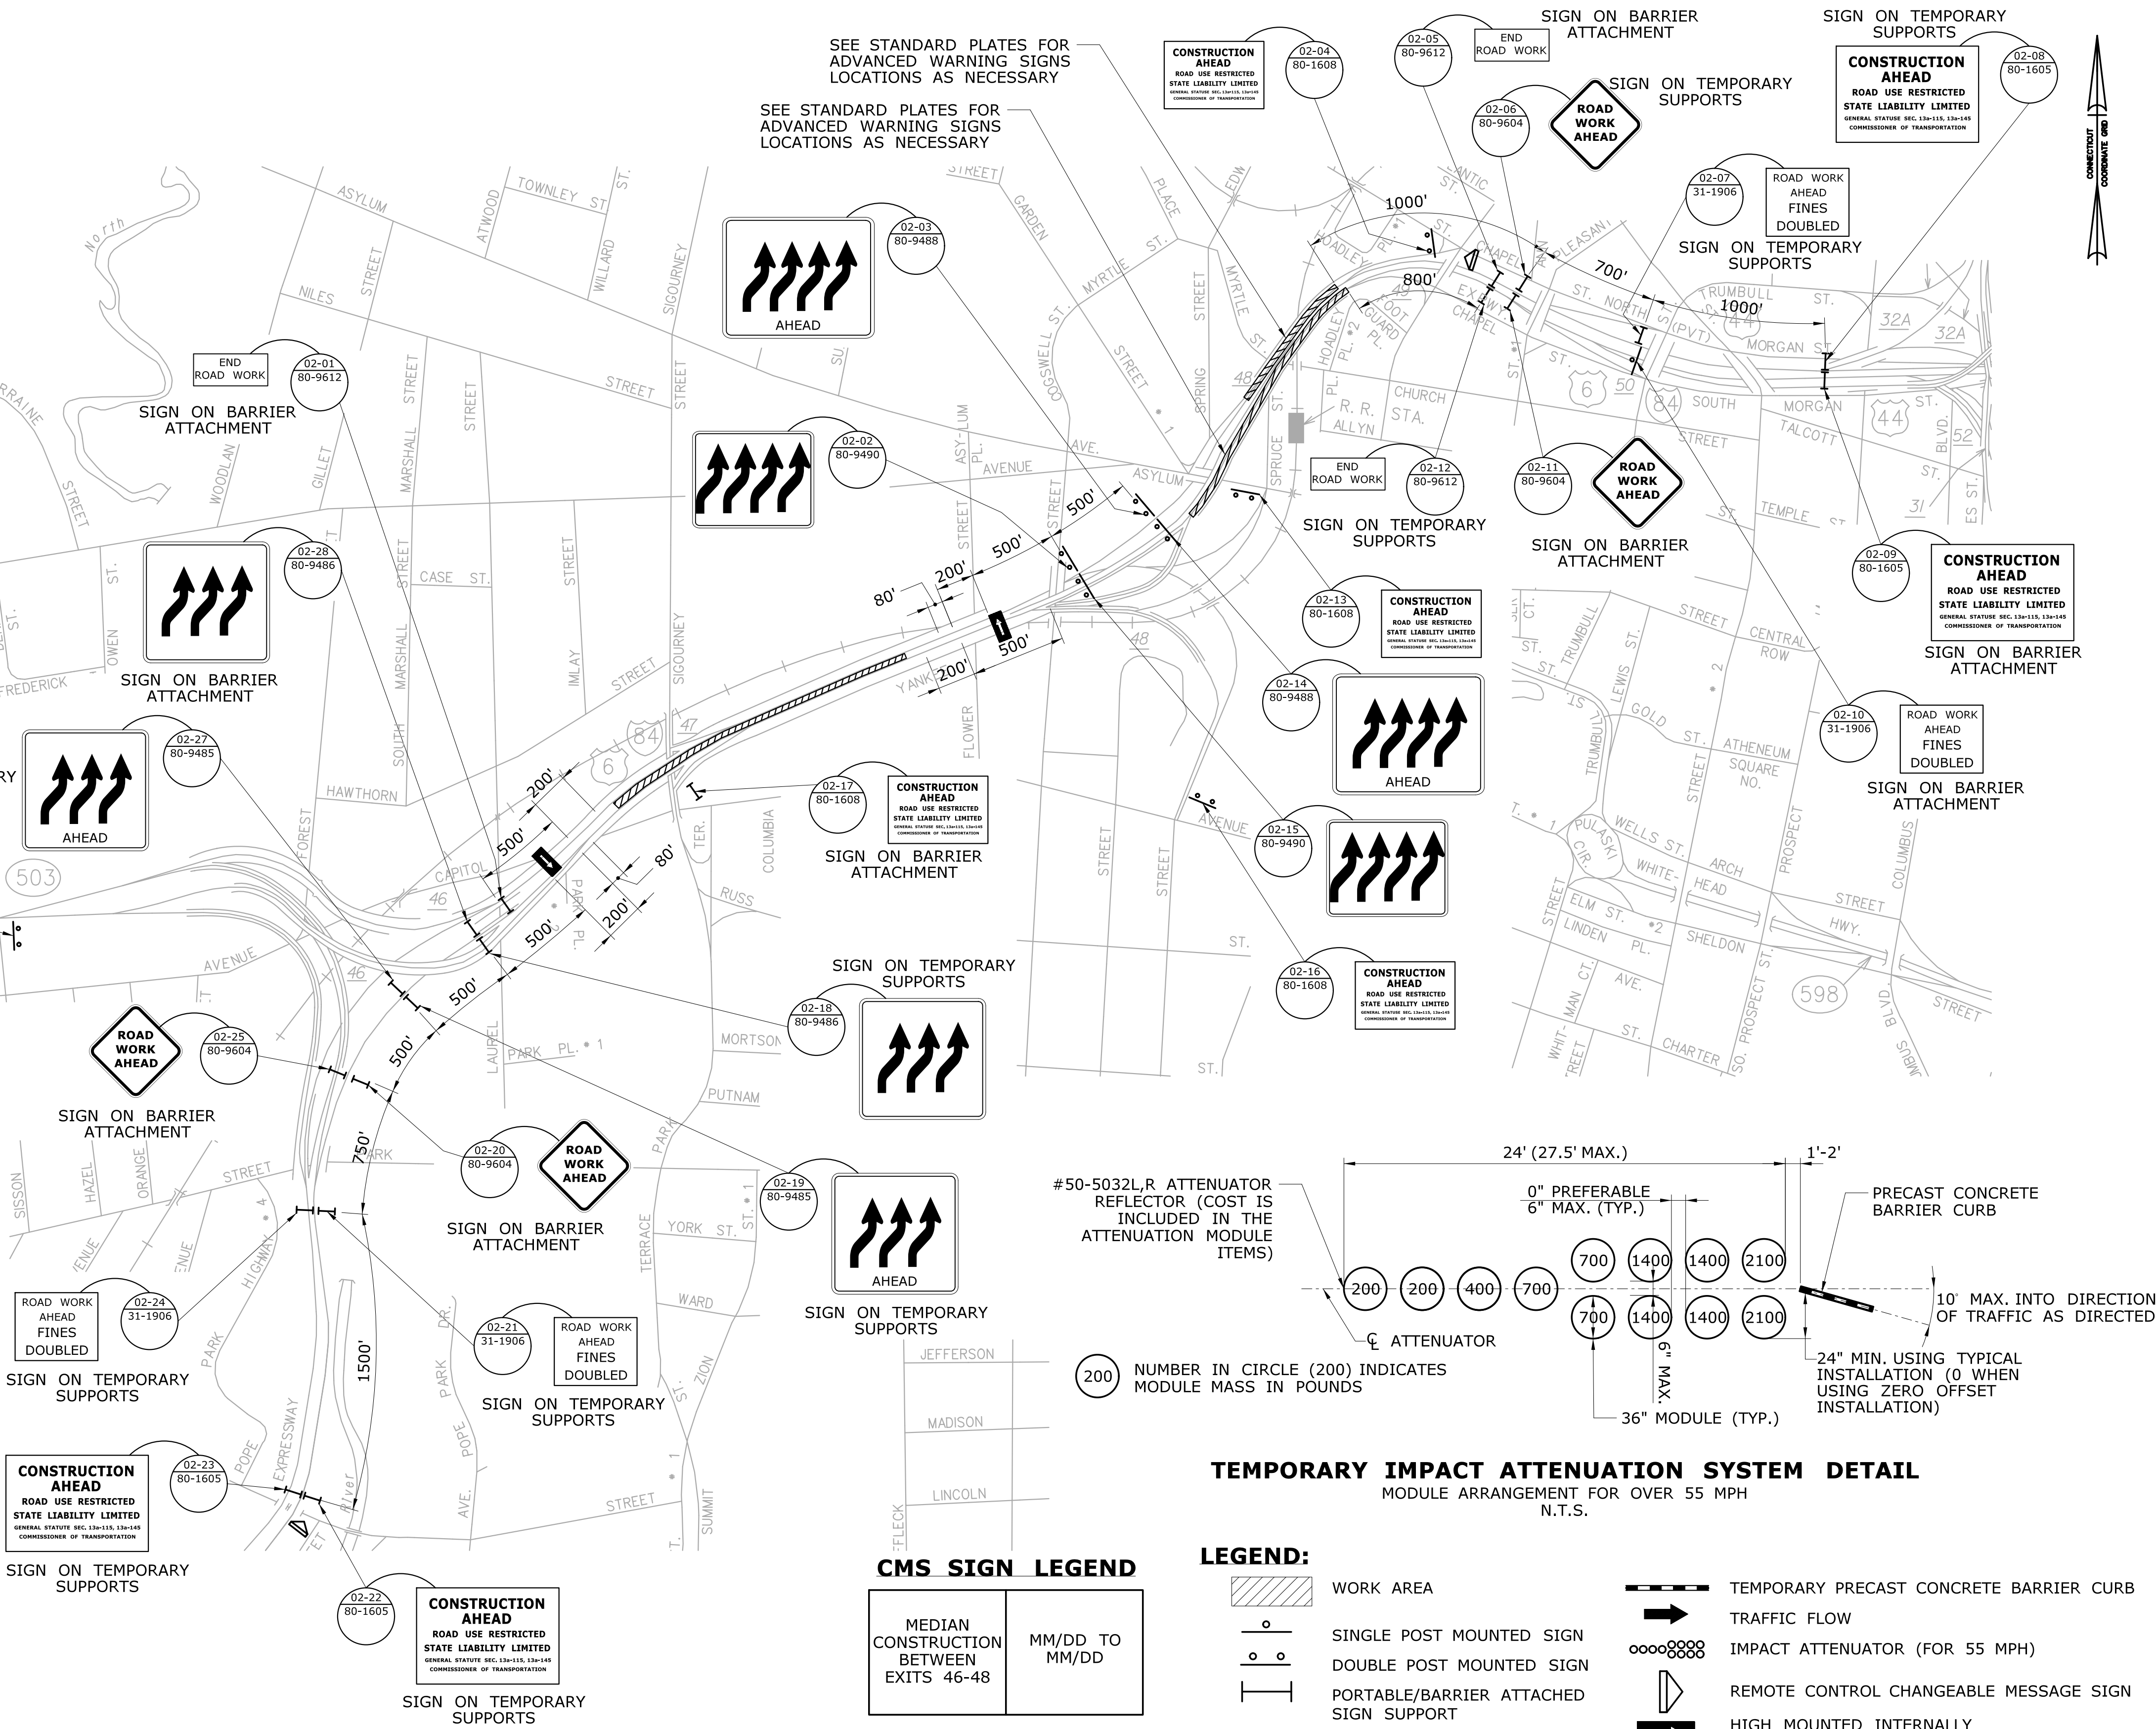

TEMPORARY IMPACT ATTENUATION SYSTEM DETAIL  
MODULE ARRANGEMENT FOR OVER 55 MPH  
N.T.S.



CMS SIGN LEGEND

MEDIAN CONSTRUCTION BETWEEN EXITS 46-48	MM/DD TO MM/DD
---	----------------



- LEGEND:
- WORK AREA
  - SINGLE POST MOUNTED SIGN
  - DOUBLE POST MOUNTED SIGN
  - PORTABLE/BARRIER ATTACHED SIGN SUPPORT
  - TRAFFIC DRUM
  - TEMPORARY PRECAST CONCRETE BARRIER CURB
  - TRAFFIC FLOW
  - IMPACT ATTENUATOR (FOR 55 MPH)
  - REMOTE CONTROL CHANGEABLE MESSAGE SIGN
  - HIGH MOUNTED INTERNALLY ILLUMINATED ARROW BOARD

ADVANCED WARNING SIGN LOCATIONS

SCALE: 1" = 500'

				THE INFORMATION, INCLUDING ESTIMATED QUANTITIES OF WORK, SHOWN ON THESE SHEETS IS BASED ON LIMITED INVESTIGATIONS BY THE STATE AND IS IN NO WAY WARRANTED TO INDICATE THE CONDITIONS OF ACTUAL QUANTITIES OF WORK WHICH WILL BE REQUIRED.		DESIGNER/DRAFTER: <b>MGK</b> CHECKED BY: <b>MWD</b>  SCALE AS NOTED		 <b>STATE OF CONNECTICUT</b> <b>DEPARTMENT OF TRANSPORTATION</b>		 <b>VN ENGINEERS INC.</b> Traffic • Infrastructure • Planning 116 WASHINGTON AVENUE NORTH HAVEN, CT 06473 203.234.7862		PROJECT TITLE:  <b>BRIDGE NOS. 03160A-D, 03301, AND 03303 I-84 EB AND WB OVER AMTRAK AND LOCAL ROADS (AETNA VIADUCT)</b>		TOWN:  <b>HARTFORD</b>		PROJECT NO. <b>063-699</b>		
														DRAWING TITLE:  <b>MAINTENANCE &amp; PROTECTION OF TRAFFIC</b>		DRAWING NO. <b>MPT-02</b>		
																SHEET NO. <b>01.06.003</b>		
REV.	DATE	REVISION DESCRIPTION				SHEET NO.	Plotted Date: 7/6/2016		Filename: ...TR_MSH_MPT_063-699_MPT-02.dgn									



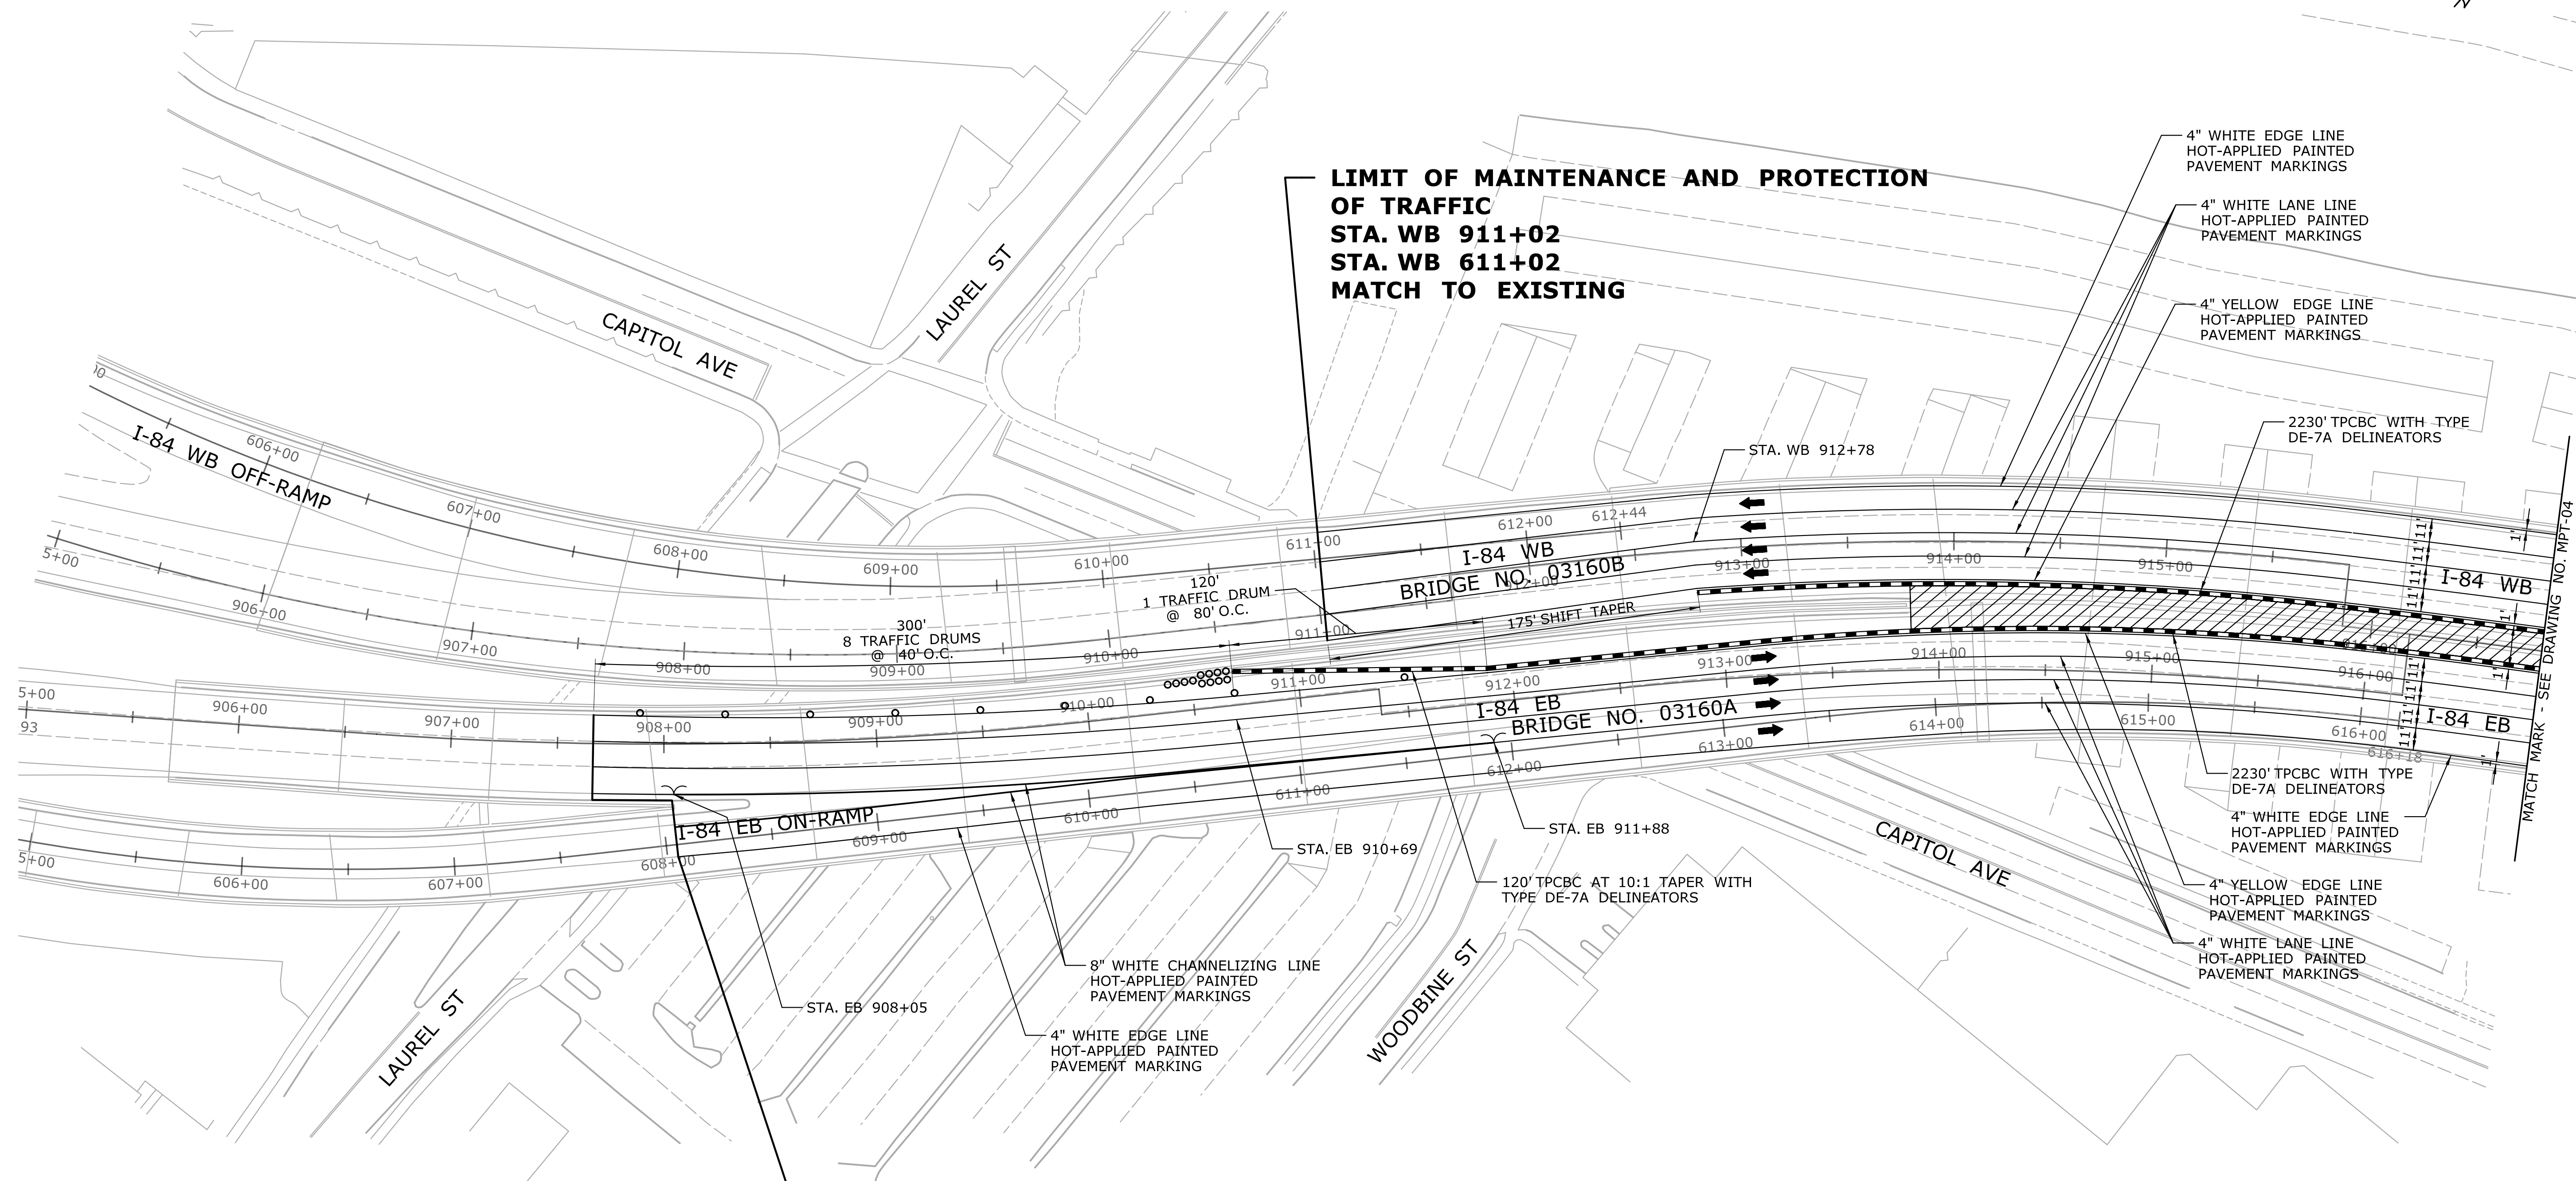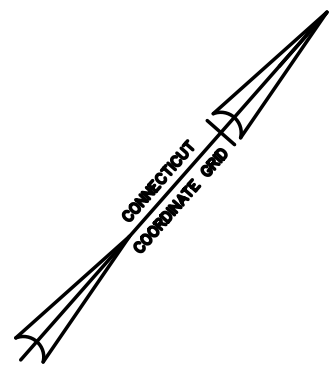


**NOTES:**

1. SEE MPT-02 FOR NOTES.

**LIMIT OF MAINTENANCE AND PROTECTION OF TRAFFIC**  
**STA. EB 907+67**  
**STA. EB 608+10**  
**MATCH TO EXISTING**

**LIMIT OF MAINTENANCE AND PROTECTION OF TRAFFIC**  
**STA. WB 911+02**  
**STA. WB 611+02**  
**MATCH TO EXISTING**

**LEGEND:**

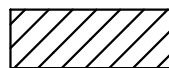

WORK AREA



TRAFFIC DRUM



TEMPORARY PRECAST CONCRETE BARRIER CURB



TRAFFIC FLOW




IMPACT ATTENUATOR (FOR 55 MPH)

REV.	DATE	REVISION DESCRIPTION	SHEET NO.	Plotted Date: 7/6/2016


THE INFORMATION, INCLUDING ESTIMATED QUANTITIES OF WORK, SHOWN ON THESE SHEETS IS BASED ON LIMITED INVESTIGATIONS BY THE STATE AND IS IN NO WAY WARRANTED TO INDICATE THE CONDITIONS OF ACTUAL QUANTITIES OF WORK WHICH WILL BE REQUIRED.

DESIGNER/DRAFTER: <b>MGK</b>
CHECKED BY: <b>MWD</b>
SCALE IN FEET 0 40 80 SCALE 1"=40'

 **STATE OF CONNECTICUT**  
**DEPARTMENT OF TRANSPORTATION**

Filename: ...\\TR\_MSH\_MPT\_063-699\_MPT-03.dgn

SIGNATURE/  
BLOCK:

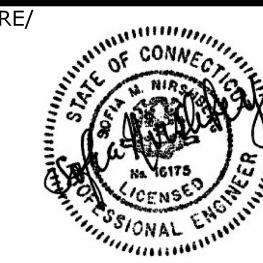 **V.N. ENGINEERS INC.**  
Traffic • Infrastructure • Planning  
116 WASHINGTON AVENUE  
NORTH HAVEN, CT 06473  
203.234.7862

PROJECT TITLE:  
**BRIDGE NOS. 03160A-D, 03301, AND 03303 I-84 EB AND WB OVER AMTRAK AND LOCAL ROADS (AETNA VIADUCT)**

TOWN: **HARTFORD**


DRAWING TITLE:  
**MAINTENANCE & PROTECTION OF TRAFFIC**

PROJECT NO.  
**063-699**

DRAWING NO.  
**MPT-03**

SHEET NO.  
**01.06.004**




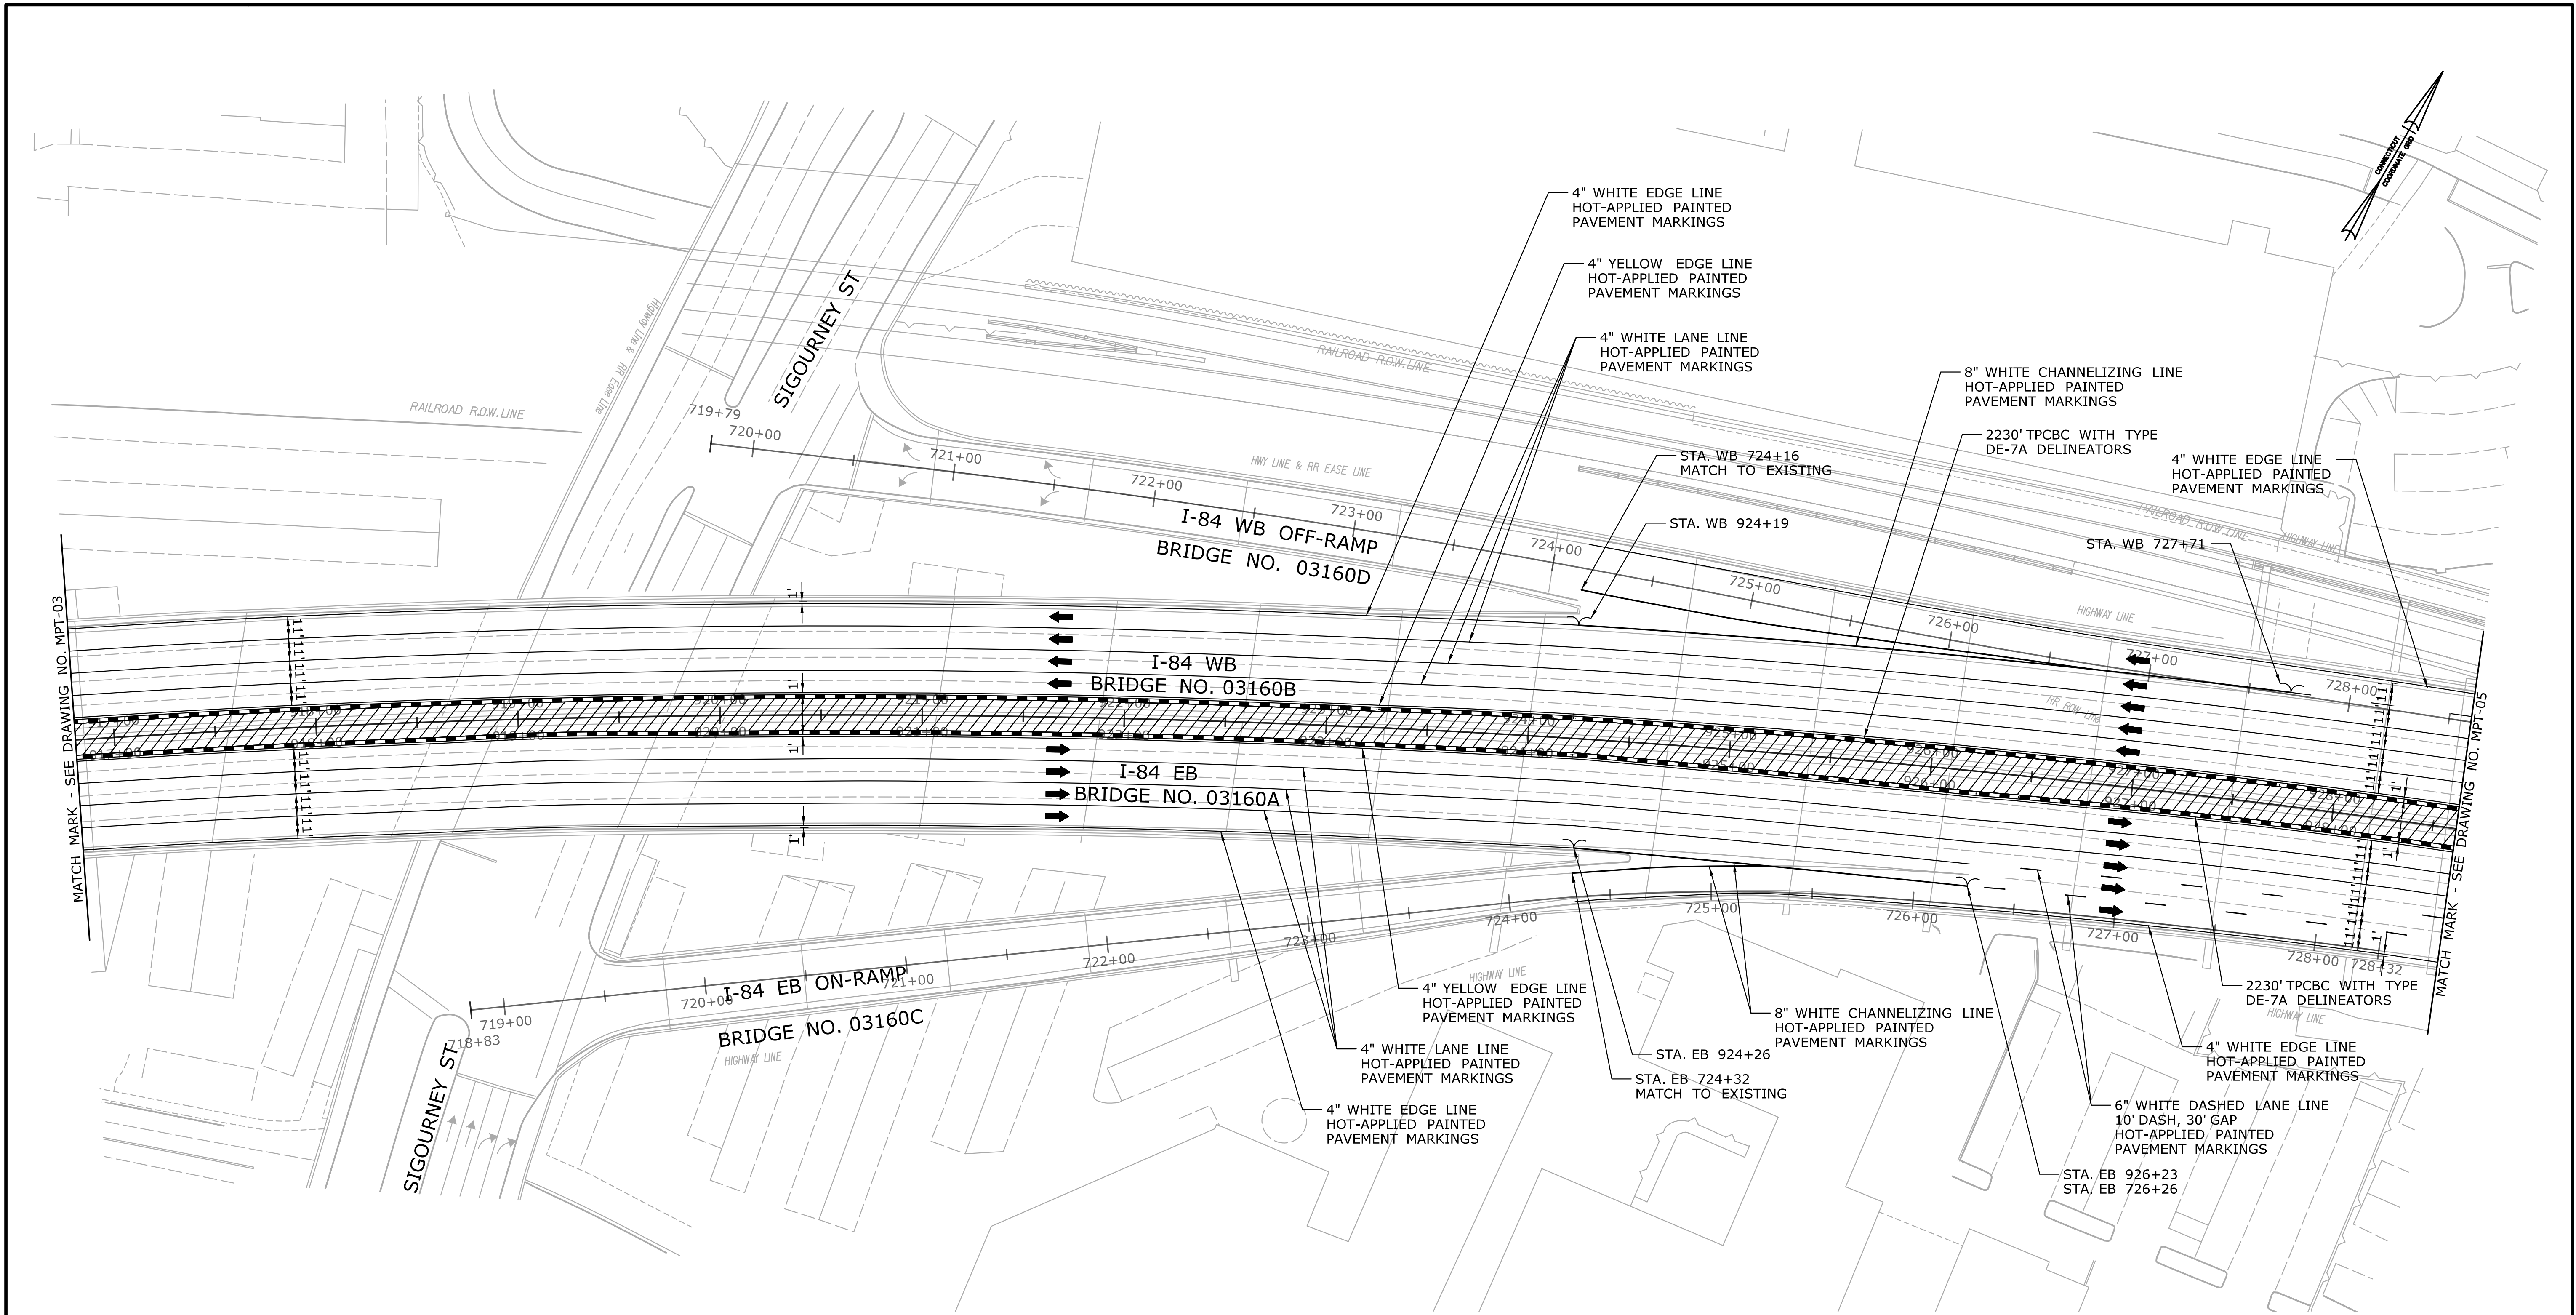

**NOTES:**

1. SEE MPT-02 FOR NOTES.

**LEGEND:**

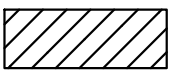

WORK AREA



TRAFFIC DRUM



TEMPORARY PRECAST CONCRETE BARRIER CURB



TRAFFIC FLOW



IMPACT ATTENUATOR (FOR 55 MPH)

REV.	DATE	REVISION DESCRIPTION	SHEET NO.

THE INFORMATION, INCLUDING ESTIMATED QUANTITIES OF WORK, SHOWN ON THESE SHEETS IS BASED ON LIMITED INVESTIGATIONS BY THE STATE AND IS IN NO WAY WARRANTED TO INDICATE THE CONDITIONS OF ACTUAL QUANTITIES OF WORK WHICH WILL BE REQUIRED.

Plotted Date: 7/6/2016

DESIGNER/DRAFTER:

**MGK**

CHECKED BY:

**MWD**

SCALE IN FEET

0 40 80

SCALE 1"=40'




**STATE OF CONNECTICUT  
DEPARTMENT OF TRANSPORTATION**

Filename: ...\\TR\_MSH\_MPT\_063-699\_MPT-04.dgn



SIGNATURE/  
BLOCK:

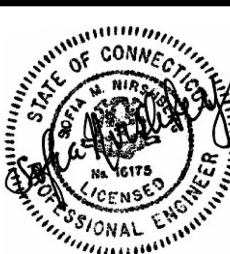

**YN ENGINEERS INC.**  
Traffic • Infrastructure • Planning  
116 WASHINGTON AVENUE  
NORTH HAVEN, CT 06473  
203.234.7862

PROJECT TITLE:

**BRIDGE NOS. 03160A-D, 03301, AND  
03303 I-84 EB AND WB OVER AMTRAK  
AND LOCAL ROADS (AETNA VIADUCT)**

TOWN:

**HARTFORD**

DRAWING TITLE:

**MAINTENANCE &  
PROTECTION OF TRAFFIC**

PROJECT NO.


**063-699**

DRAWING NO.


**MPT-04**



SHEET NO.

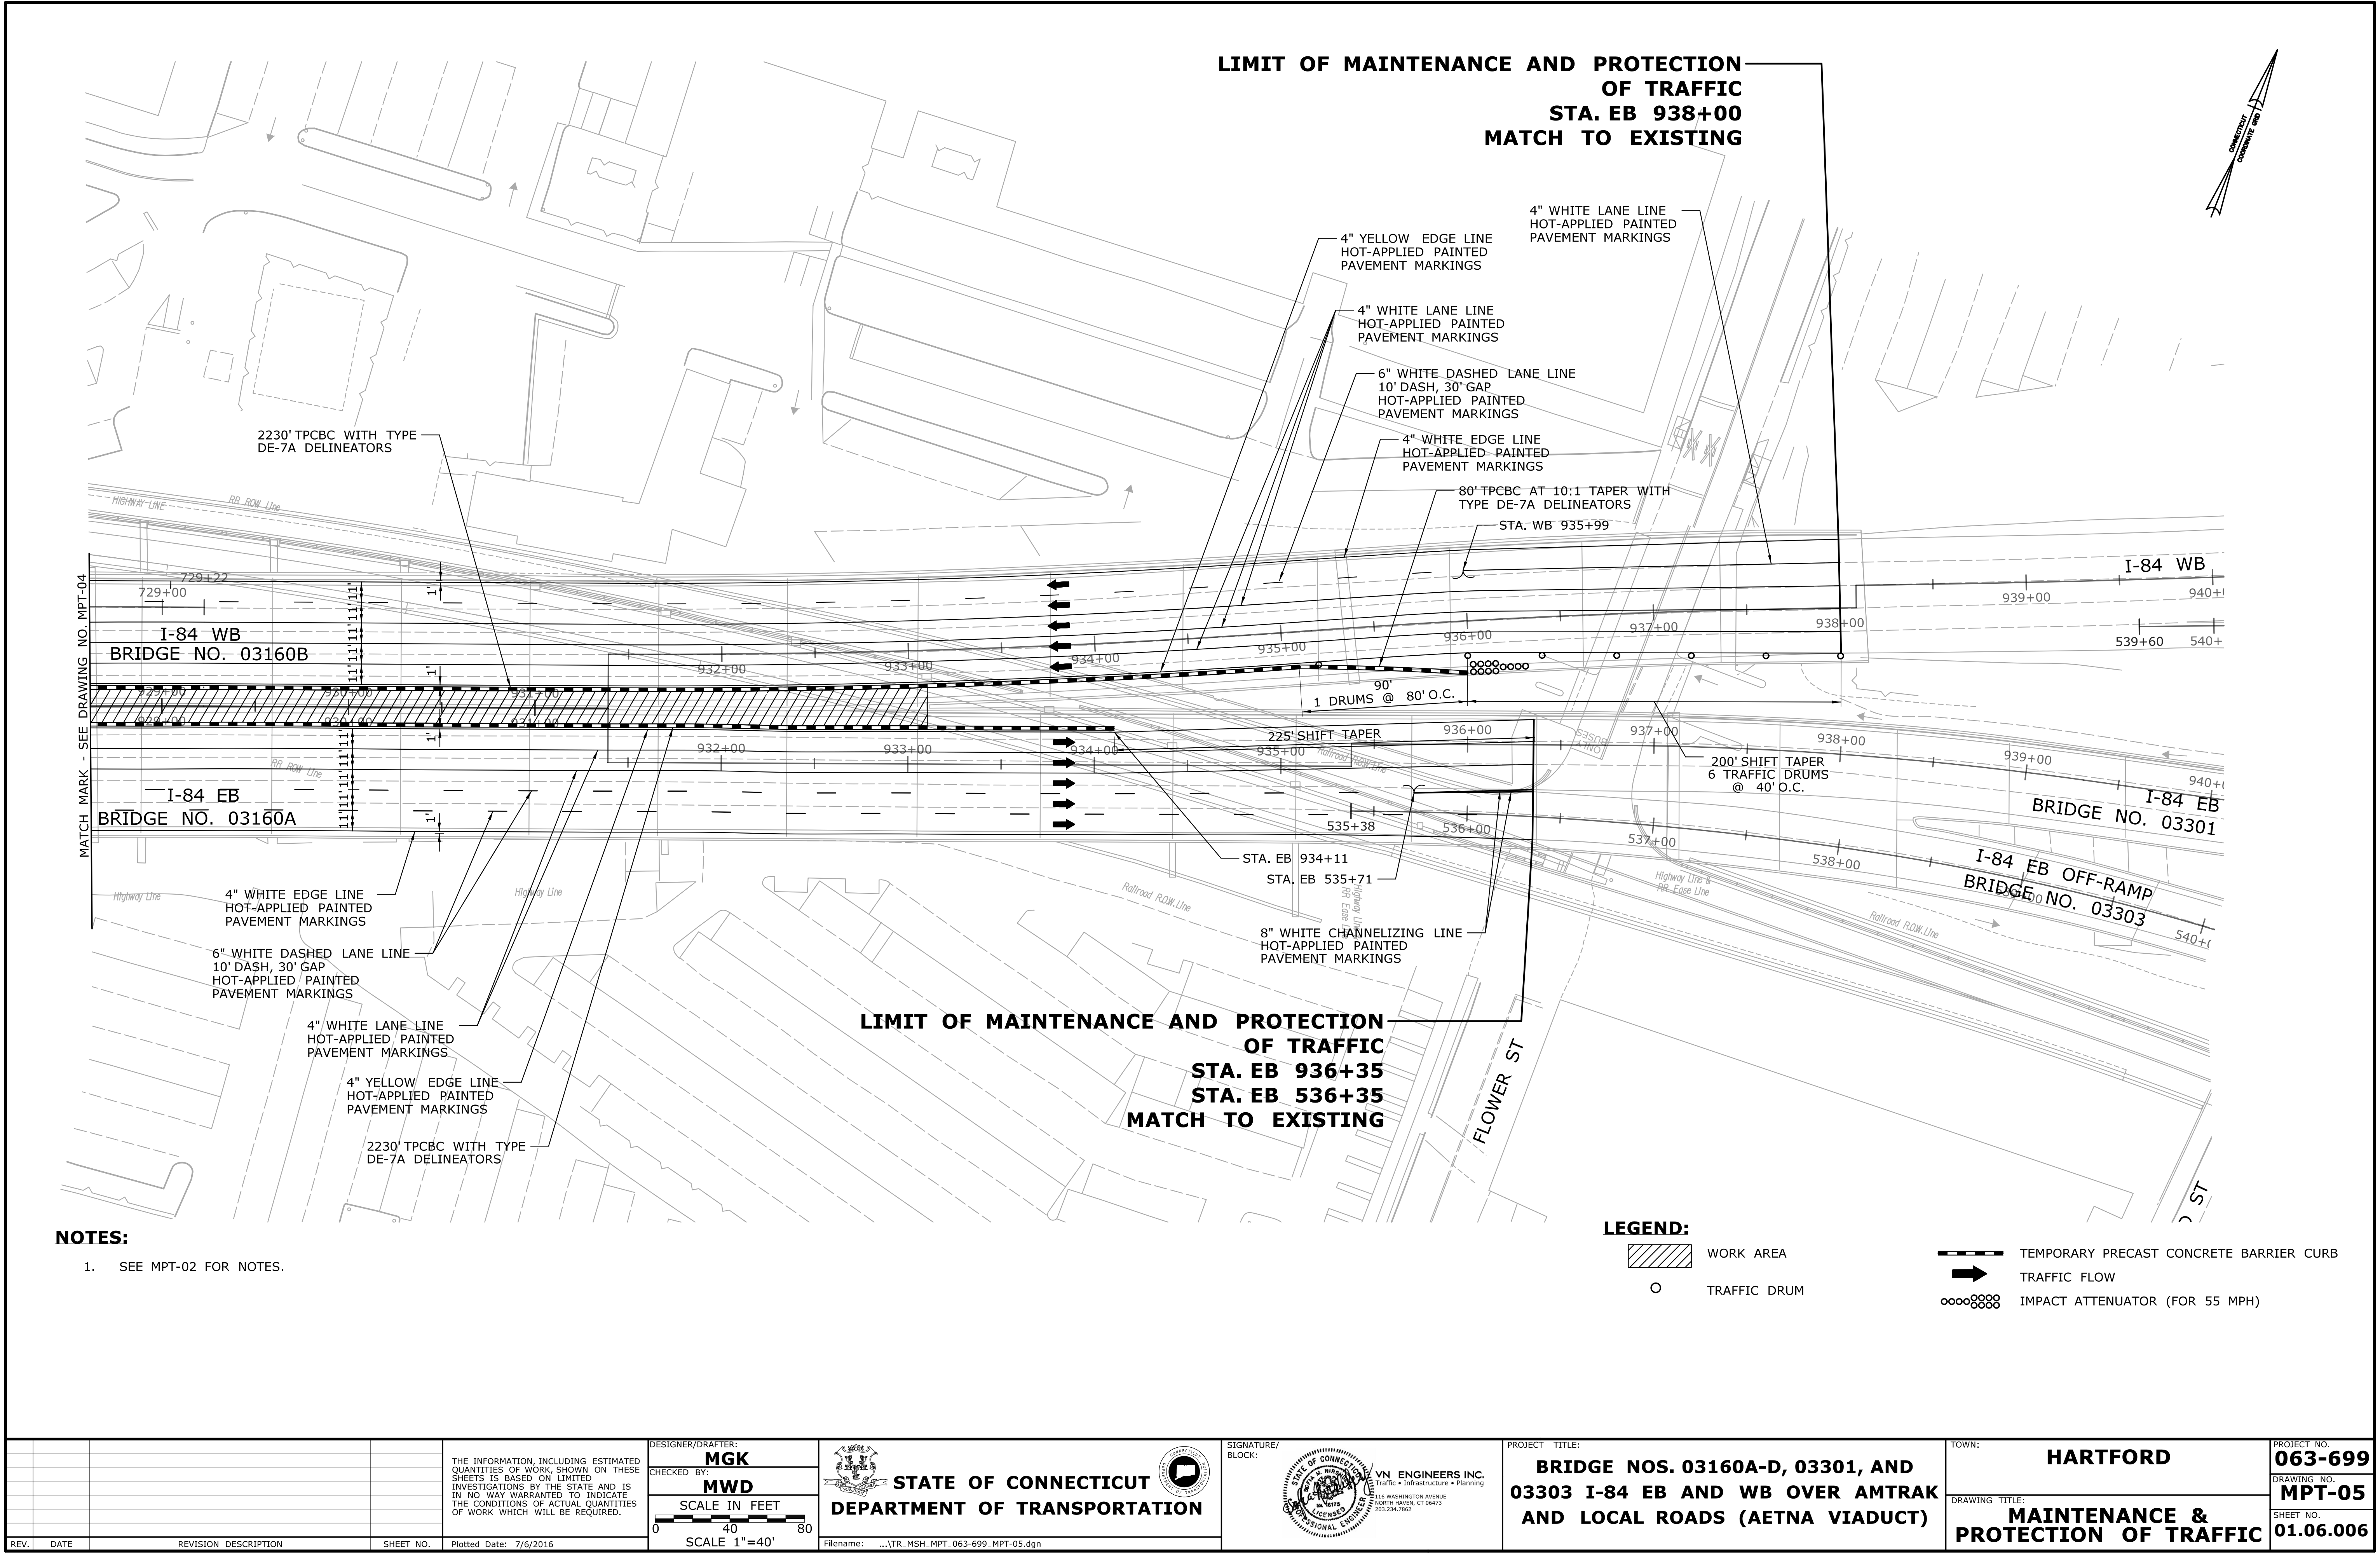**01.06.005**




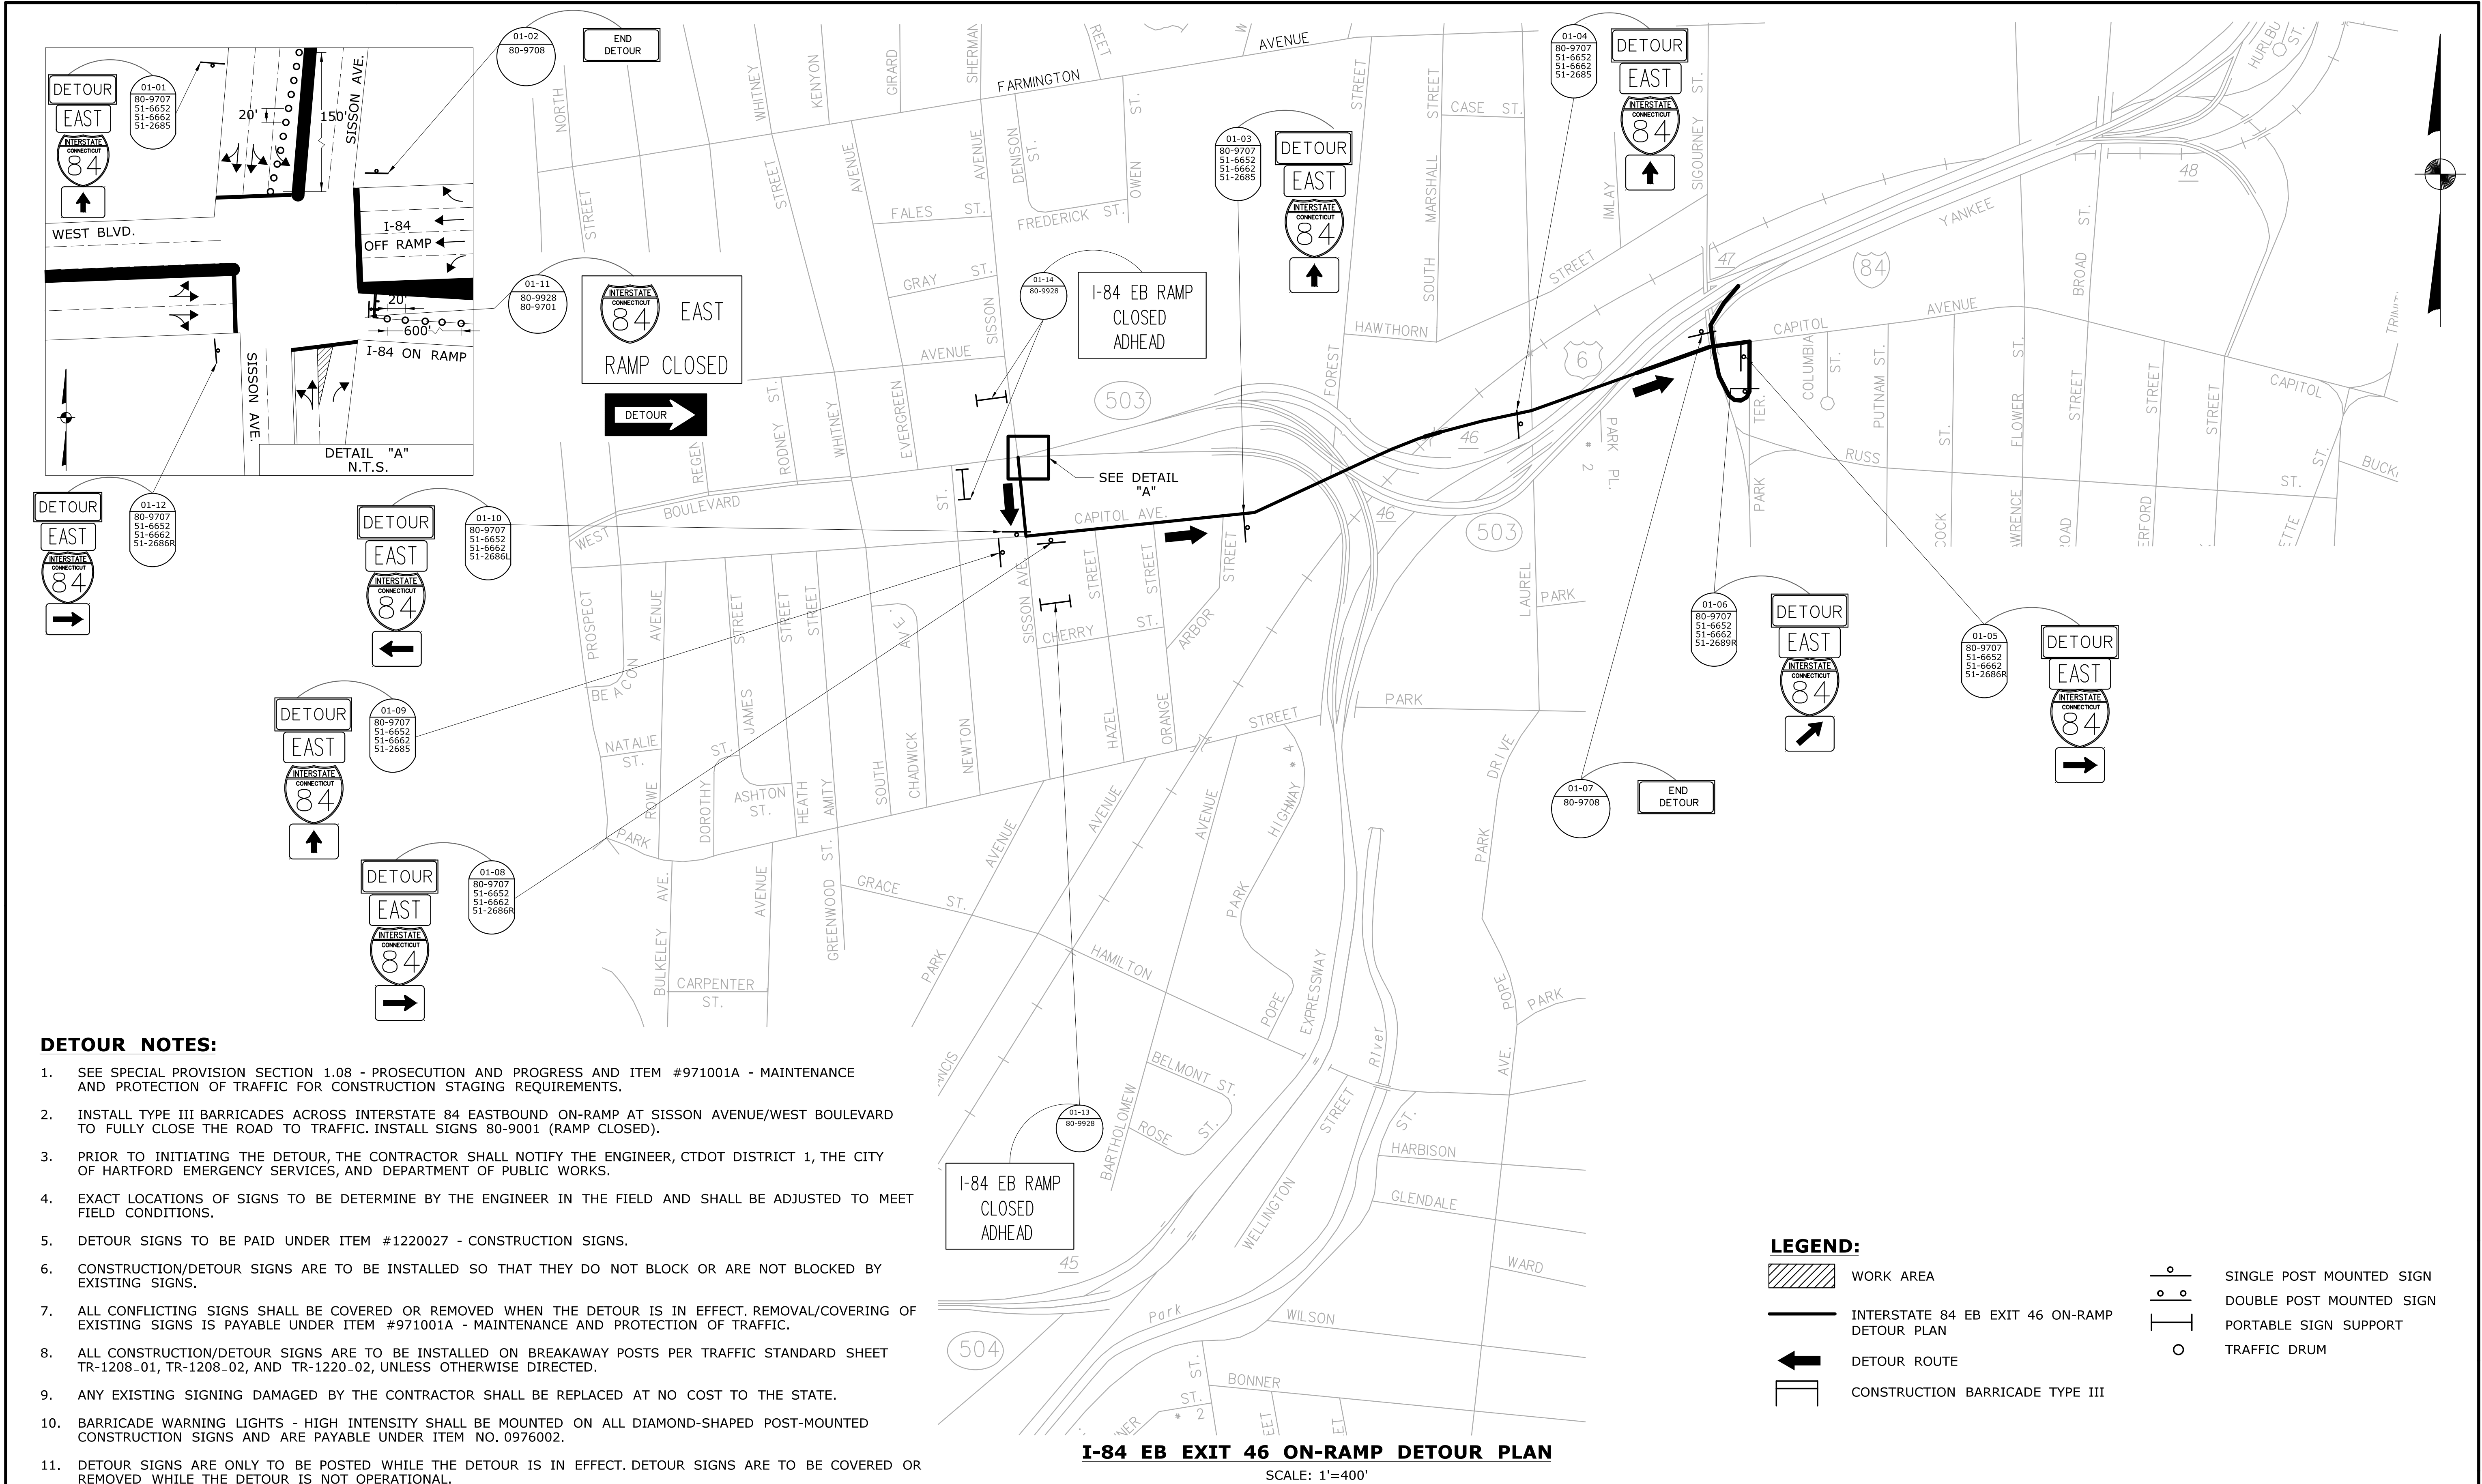





				THE INFORMATION, INCLUDING ESTIMATED QUANTITIES OF WORK, SHOWN ON THESE SHEETS IS BASED ON LIMITED INVESTIGATIONS BY THE STATE AND IS IN NO WAY WARRANTED TO INDICATE THE CONDITIONS OF ACTUAL QUANTITIES OF WORK WHICH WILL BE REQUIRED.		DESIGNER/DRAFTER: <b>NMA/MGK</b> CHECKED BY: <b>MWD</b> SCALE AS NOTED	 <b>STATE OF CONNECTICUT</b> <b>DEPARTMENT OF TRANSPORTATION</b> Filename: ...\\TR_MSH_DTR46_EB-ON_63-699.dgn	 <b>YN ENGINEERS INC.</b> Traffic • Infrastructure • Planning 116 WASHINGTON AVENUE NORTH HAVEN, CT 06473 203.234.7862	PROJECT TITLE: <b>BRIDGE NOS. 03160A-D, 03301, AND 03303 I-84 EB AND WB OVER AMTRAK AND LOCAL ROADS (AETNA VIADUCT)</b>	TOWN: <b>HARTFORD</b> DRAWING TITLE: <b>EXIT 46 EB ON-RAMP DETOUR PLAN</b>	PROJECT NO. <b>063-699</b>
REV.	DATE	REVISION DESCRIPTION	SHEET NO.	Plotted Date: 7/6/2016		DRAWING NO. <b>DET-01</b> SHEET NO. <b>01.06.007</b>					



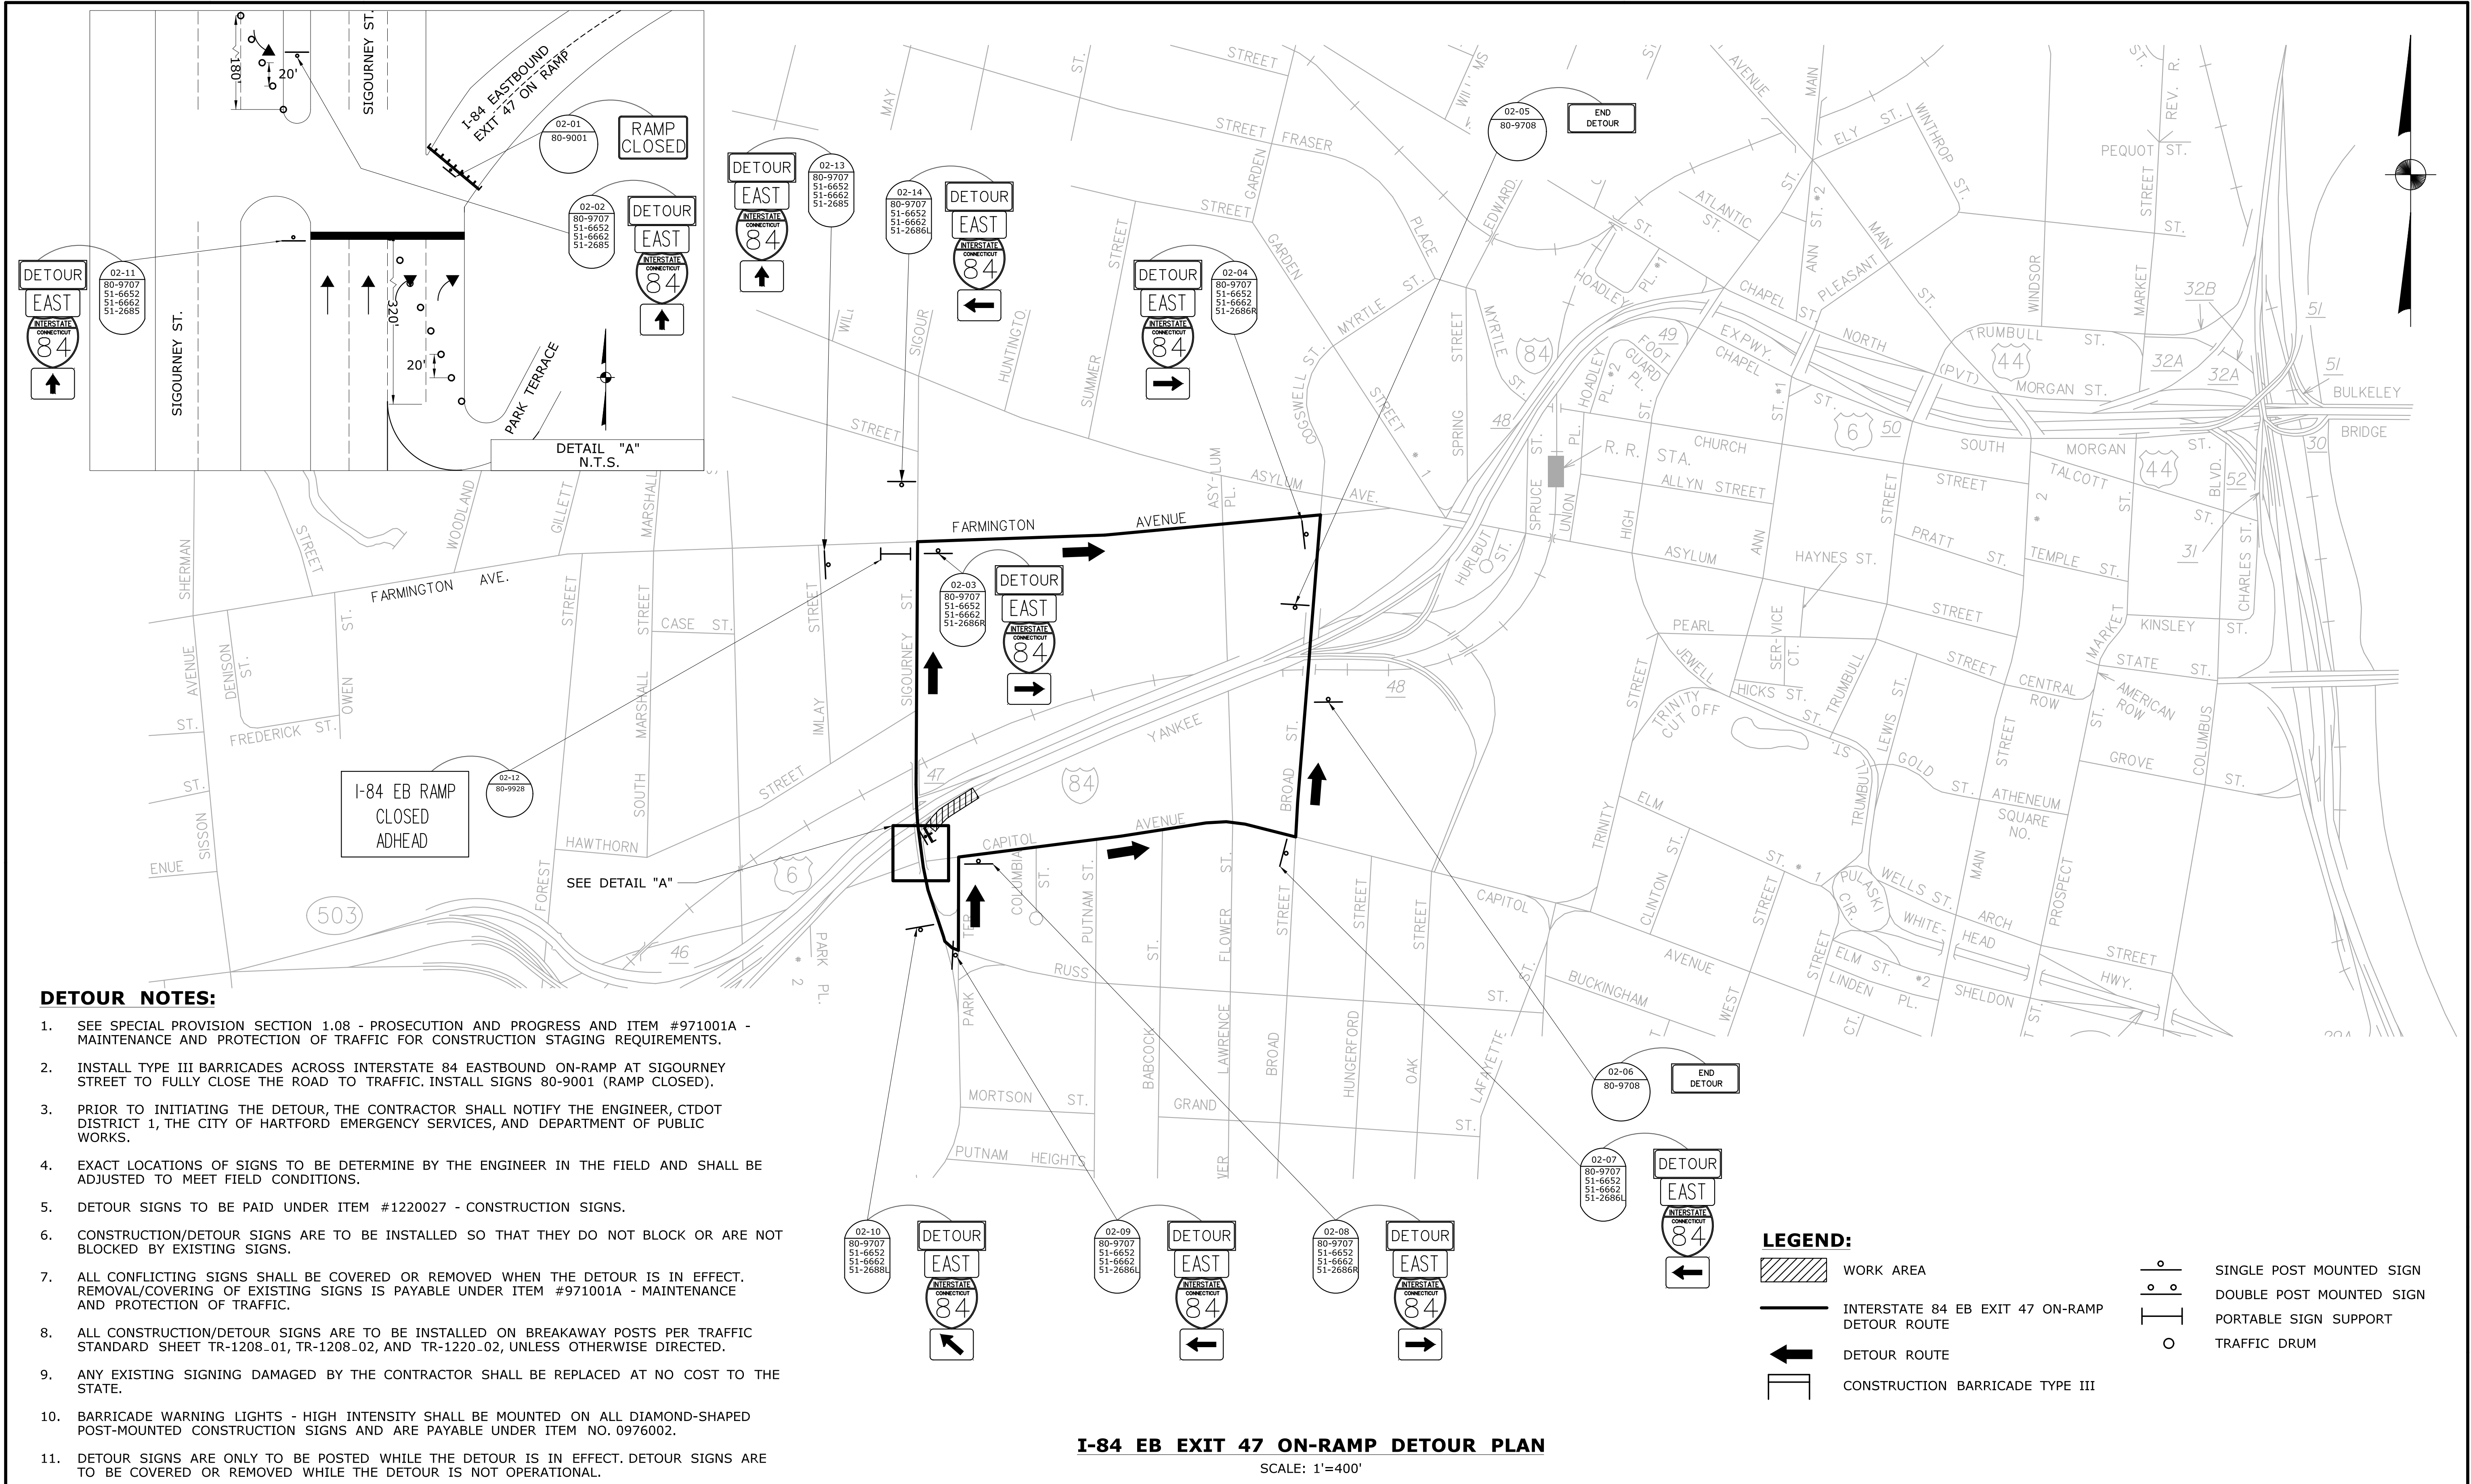

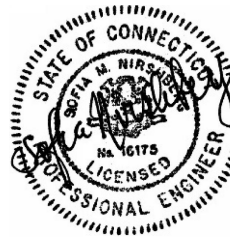

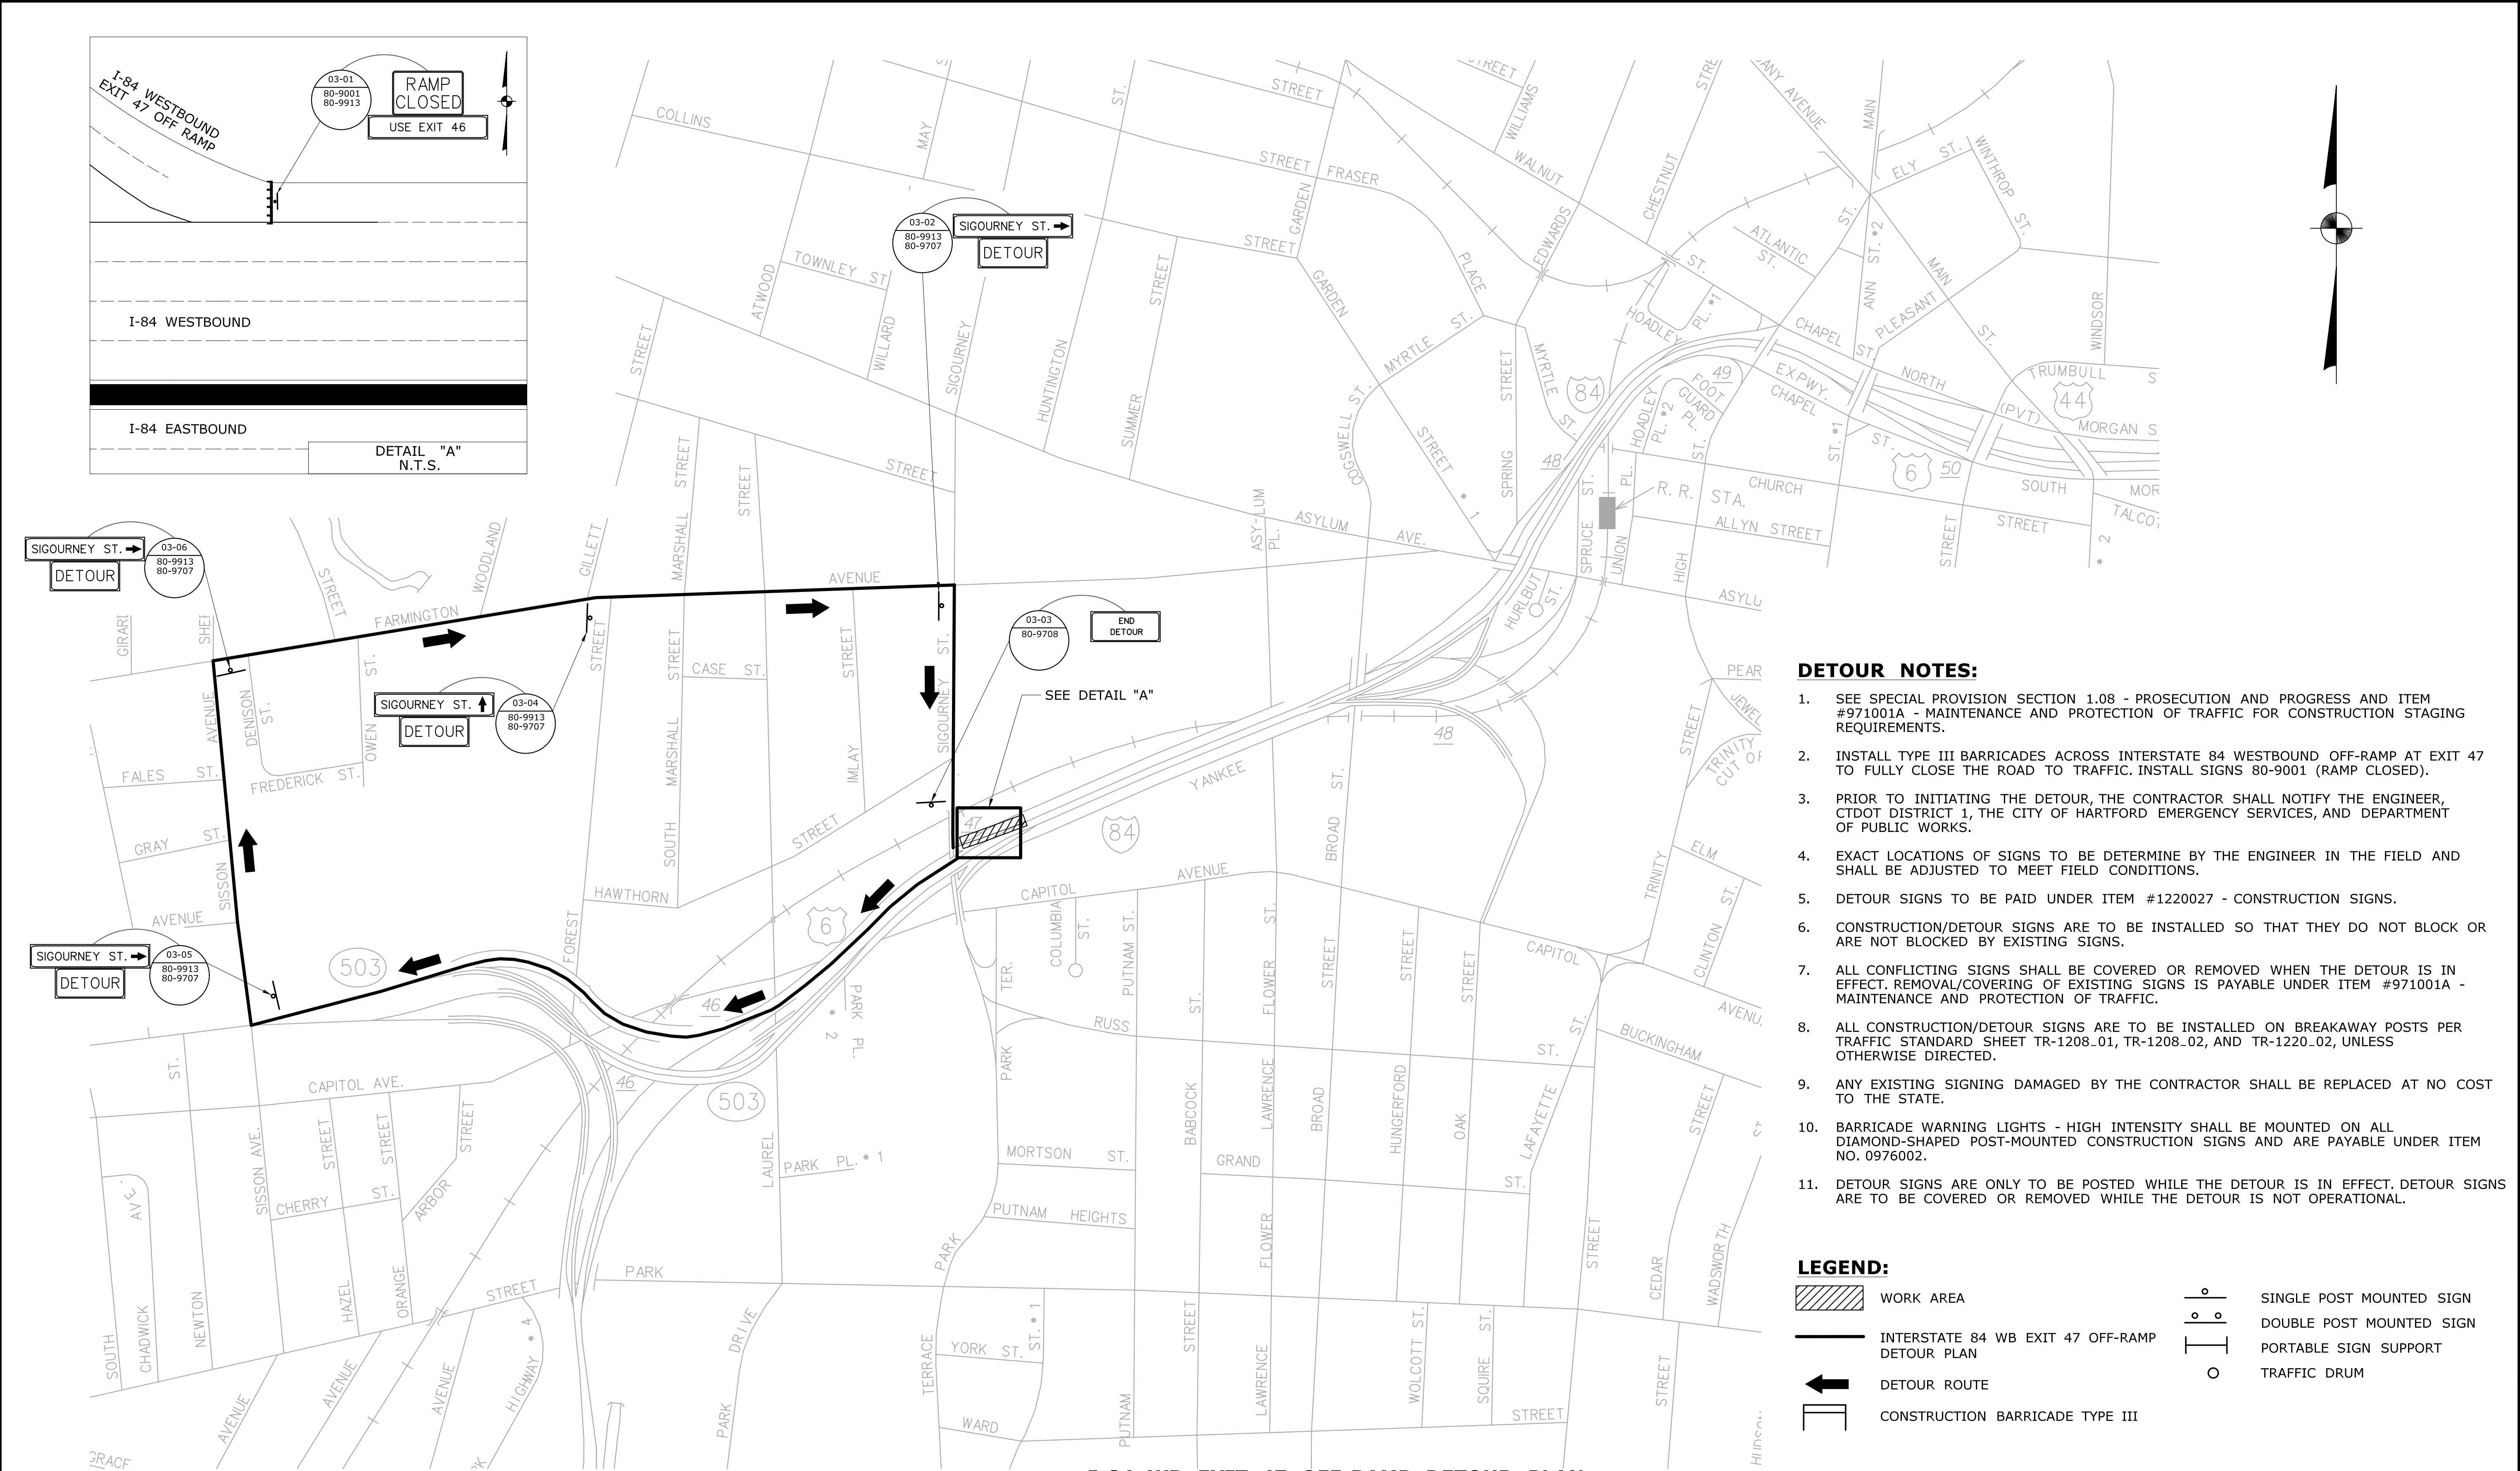				DESIGNER/DRAFTER: <b>MDB/MGK</b> CHECKED BY: <b>MWD</b>		FILENAME: ...TR_MSH_DTR47_EB-ON_63-699.dgn		SIGNATURE/BLOCK:  <b>YN ENGINEERS INC.</b> Traffic • Infrastructure • Planning 116 WASHINGTON AVENUE NORTH HAVEN, CT 06473 203.234.7862		PROJECT TITLE: <b>BRIDGE NOS. 03160A-D, 03301, AND 03303 I-84 EB AND WB OVER AMTRAK AND LOCAL ROADS (AETNA VIADUCT)</b>		TOWN: <b>HARTFORD</b>		PROJECT NO. <b>063-699</b>	
				SCALE AS NOTED								DRAWING TITLE: <b>EXIT 47 EB ON-RAMP DETOUR PLAN</b>		DRAWING NO. <b>DET-02</b>	
														SHEET NO. <b>01.06.008</b>	
REV.	DATE	REVISION DESCRIPTION		SHEET NO.		Plotted Date: 7/6/2016									




I-84 WB EXIT 47 OFF-RAMP DETOUR PLAN  
SCALE: 1"=400'

						THE INFORMATION, INCLUDING ESTIMATED QUANTITIES OF WORK, SHOWN ON THESE SHEETS IS BASED ON LIMITED INVESTIGATIONS BY THE STATE AND IS IN NO WAY WARRANTED TO INDICATE THE CONDITIONS OF ACTUAL QUANTITIES OF WORK WHICH WILL BE REQUIRED.		DESIGNER/DRAFTER: <b>NMA/MGK</b> CHECKED BY: <b>MWD</b>  SCALE AS NOTED		 <b>STATE OF CONNECTICUT</b> <b>DEPARTMENT OF TRANSPORTATION</b>  Filename: ...\\TR_MSH_DTR47_WB-OFF-63-699.dgn		SIGNATURE/ BLOCK:  <b>YN ENGINEERS INC.</b> Traffic • Infrastructure • Planning 116 WASHINGTON AVENUE NORTH HAVEN, CT 06473 203.234.7862		PROJECT TITLE:  <b>BRIDGE NOS. 03160A-D, 03301, AND 03303 I-84 EB AND WB OVER AMTRAK AND LOCAL ROADS (AETNA VIADUCT)</b>		TOWN:  <b>HARTFORD</b>  DRAWING TITLE: <b>EXIT 47 WB OFF-RAMP DETOUR PLAN</b>		PROJECT NO. <b>063-699</b> DRAWING NO. <b>DET-03</b> SHEET NO. <b>01.06.009</b>	
REV.	DATE	REVISION DESCRIPTION				SHEET NO.	Plotted Date: 7/6/2016												







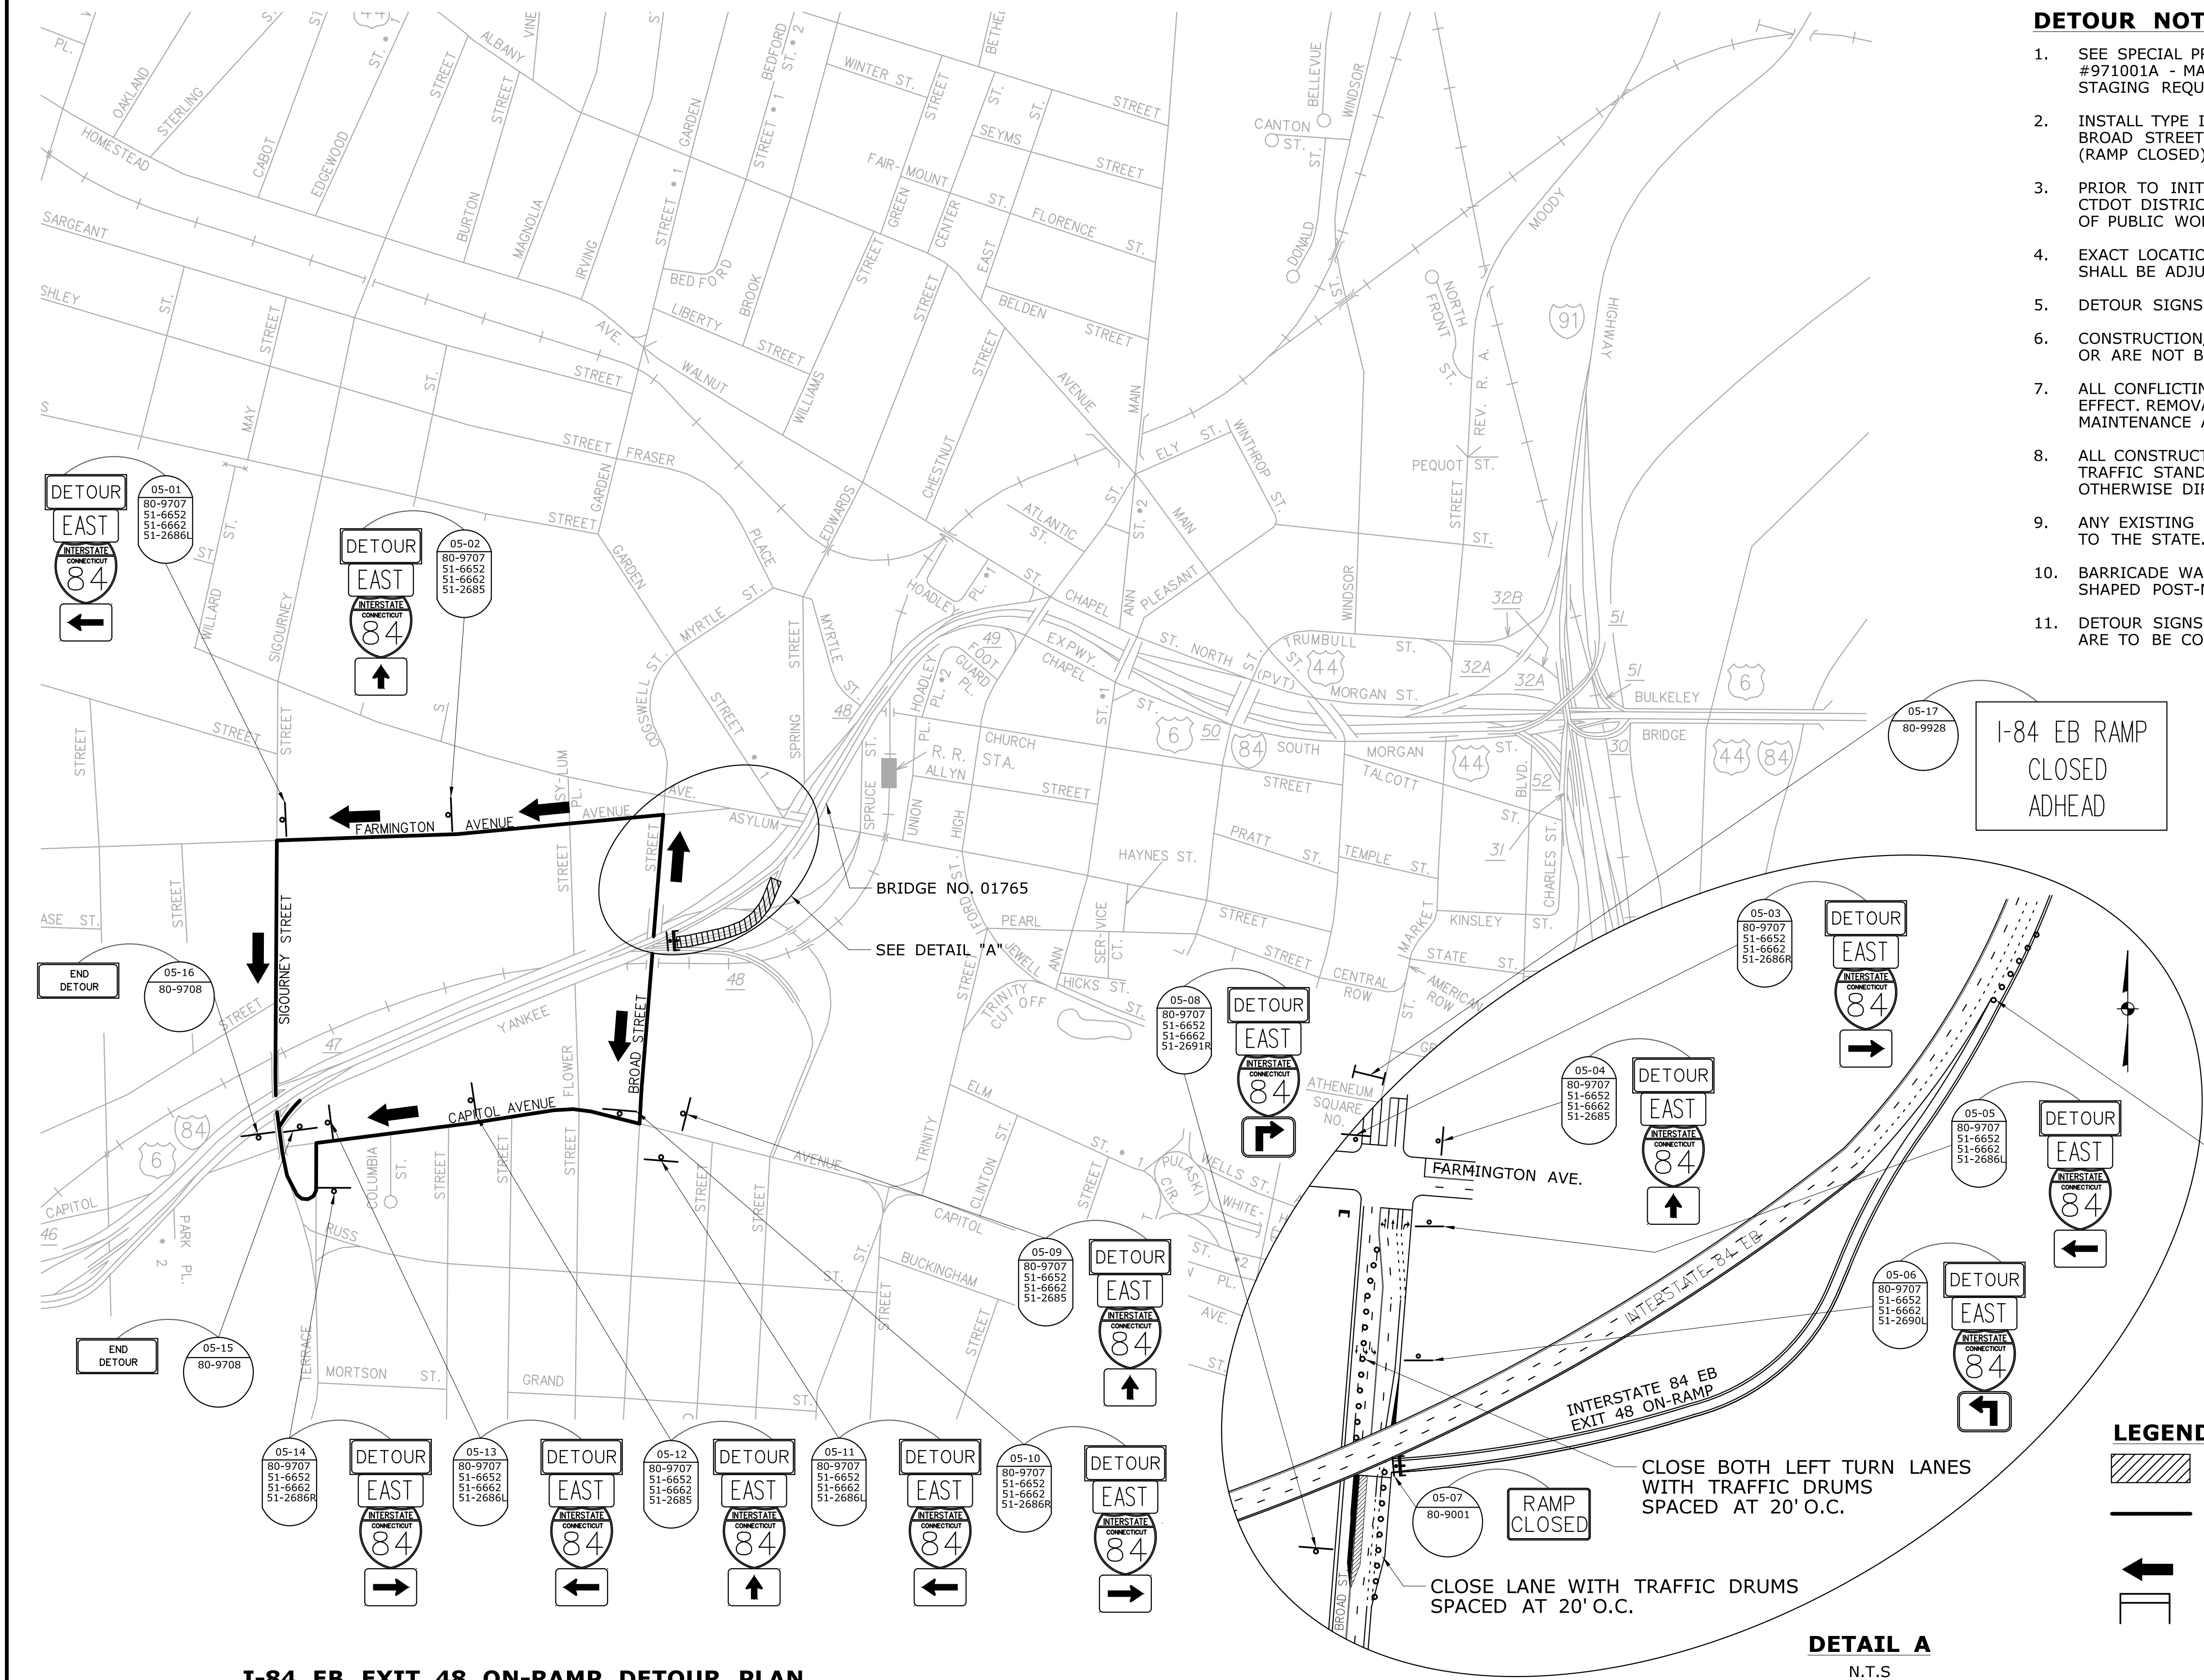

**DETOUR NOTES:**



1. SEE SPECIAL PROVISION SECTION 1.08 - PROSECUTION AND PROGRESS AND ITEM #971001A - MAINTENANCE AND PROTECTION OF TRAFFIC FOR CONSTRUCTION STAGING REQUIREMENTS.
2. INSTALL TYPE III BARRICADES ACROSS INTERSTATE 84 EASTBOUND ON-RAMP AT BROAD STREET TO FULLY CLOSE THE ROAD TO TRAFFIC. INSTALL SIGNS 80-9001 (RAMP CLOSED).
3. PRIOR TO INITIATING THE DETOUR, THE CONTRACTOR SHALL NOTIFY THE ENGINEER, CTDOT DISTRICT 1, THE CITY OF HARTFORD EMERGENCY SERVICES, AND DEPARTMENT OF PUBLIC WORKS.
4. EXACT LOCATIONS OF SIGNS TO BE DETERMINE BY THE ENGINEER IN THE FIELD AND SHALL BE ADJUSTED TO MEET FIELD CONDITIONS.
5. DETOUR SIGNS TO BE PAID UNDER ITEM #1220027 - CONSTRUCTION SIGNS.
6. CONSTRUCTION/DETOUR SIGNS ARE TO BE INSTALLED SO THAT THEY DO NOT BLOCK OR ARE NOT BLOCKED BY EXISTING SIGNS.
7. ALL CONFLICTING SIGNS SHALL BE COVERED OR REMOVED WHEN THE DETOUR IS IN EFFECT. REMOVAL/COVERING OF EXISTING SIGNS IS PAYABLE UNDER ITEM #971001A - MAINTENANCE AND PROTECTION OF TRAFFIC.
8. ALL CONSTRUCTION/DETOUR SIGNS ARE TO BE INSTALLED ON BREAKAWAY POSTS PER TRAFFIC STANDARD SHEET TR-1208.01, TR-1208.02, AND TR-1220.02, UNLESS OTHERWISE DIRECTED.
9. ANY EXISTING SIGNING DAMAGED BY THE CONTRACTOR SHALL BE REPLACED AT NO COST TO THE STATE.
10. BARRICADE WARNING LIGHTS - HIGH INTENSITY SHALL BE MOUNTED ON ALL DIAMOND-SHAPED POST-MOUNTED CONSTRUCTION SIGNS AND ARE PAYABLE UNDER ITEM NO. 0976002.
11. DETOUR SIGNS ARE ONLY TO BE POSTED WHILE THE DETOUR IS IN EFFECT. DETOUR SIGNS ARE TO BE COVERED OR REMOVED WHILE THE DETOUR IS NOT OPERATIONAL.

**LEGEND:**

- |  |                                  |  |                          |
|--|----------------------------------|--|--------------------------|
|  | WORK AREA                        |  | SINGLE POST MOUNTED SIGN |
|  | INTERSTATE 84 EB EXIT 48 ON-RAMP |  | DOUBLE POST MOUNTED SIGN |
|  | DETOUR ROUTE                     |  | PORTABLE SIGN SUPPORT    |
|  | DETOUR ROUTE                     |  | TRAFFIC DRUM             |
|  | CONSTRUCTION BARRICADE TYPE III  |  |                          |


**I-84 EB EXIT 48 ON-RAMP DETOUR PLAN**  
SCALE: 1"=500'

**DETAIL A**  
N.T.S

				DESIGNER/DRAFTER: <b>MGK</b>	 <b>STATE OF CONNECTICUT</b> <b>DEPARTMENT OF TRANSPORTATION</b>	SIGNATURE/ BLOCK:  <b>YN ENGINEERS INC.</b> Traffic • Infrastructure • Planning 116 WASHINGTON AVENUE NORTH HAVEN, CT 06473 203.234.7862	PROJECT TITLE: <b>BRIDGE NOS. 03160A-D, 03301, AND 03303 I-84 EB AND WB OVER AMTRAK AND LOCAL ROADS (AETNA VIADUCT)</b>	TOWN: <b>HARTFORD</b>	PROJECT NO. <b>063-699</b>				
				CHECKED BY: <b>MWD</b>					DRAWING NO. <b>DET-05</b>				
				SCALE AS NOTED					SHEET NO. <b>01.06.011</b>				
REV.	DATE	REVISION DESCRIPTION	SHEET NO.	Plotted Date: 7/6/2016									
									THE INFORMATION, INCLUDING ESTIMATED QUANTITIES OF WORK, SHOWN ON THESE SHEETS IS BASED ON LIMITED INVESTIGATIONS BY THE STATE AND IS IN NO WAY WARRANTED TO INDICATE THE CONDITIONS OF ACTUAL QUANTITIES OF WORK WHICH WILL BE REQUIRED.				
									DRAWING TITLE: <b>EXIT 48 EB ON-RAMP DETOUR PLAN</b>				
									FILENAME: ...\\TR_MSH_DTR48_EB-ON_63-699.dgn				





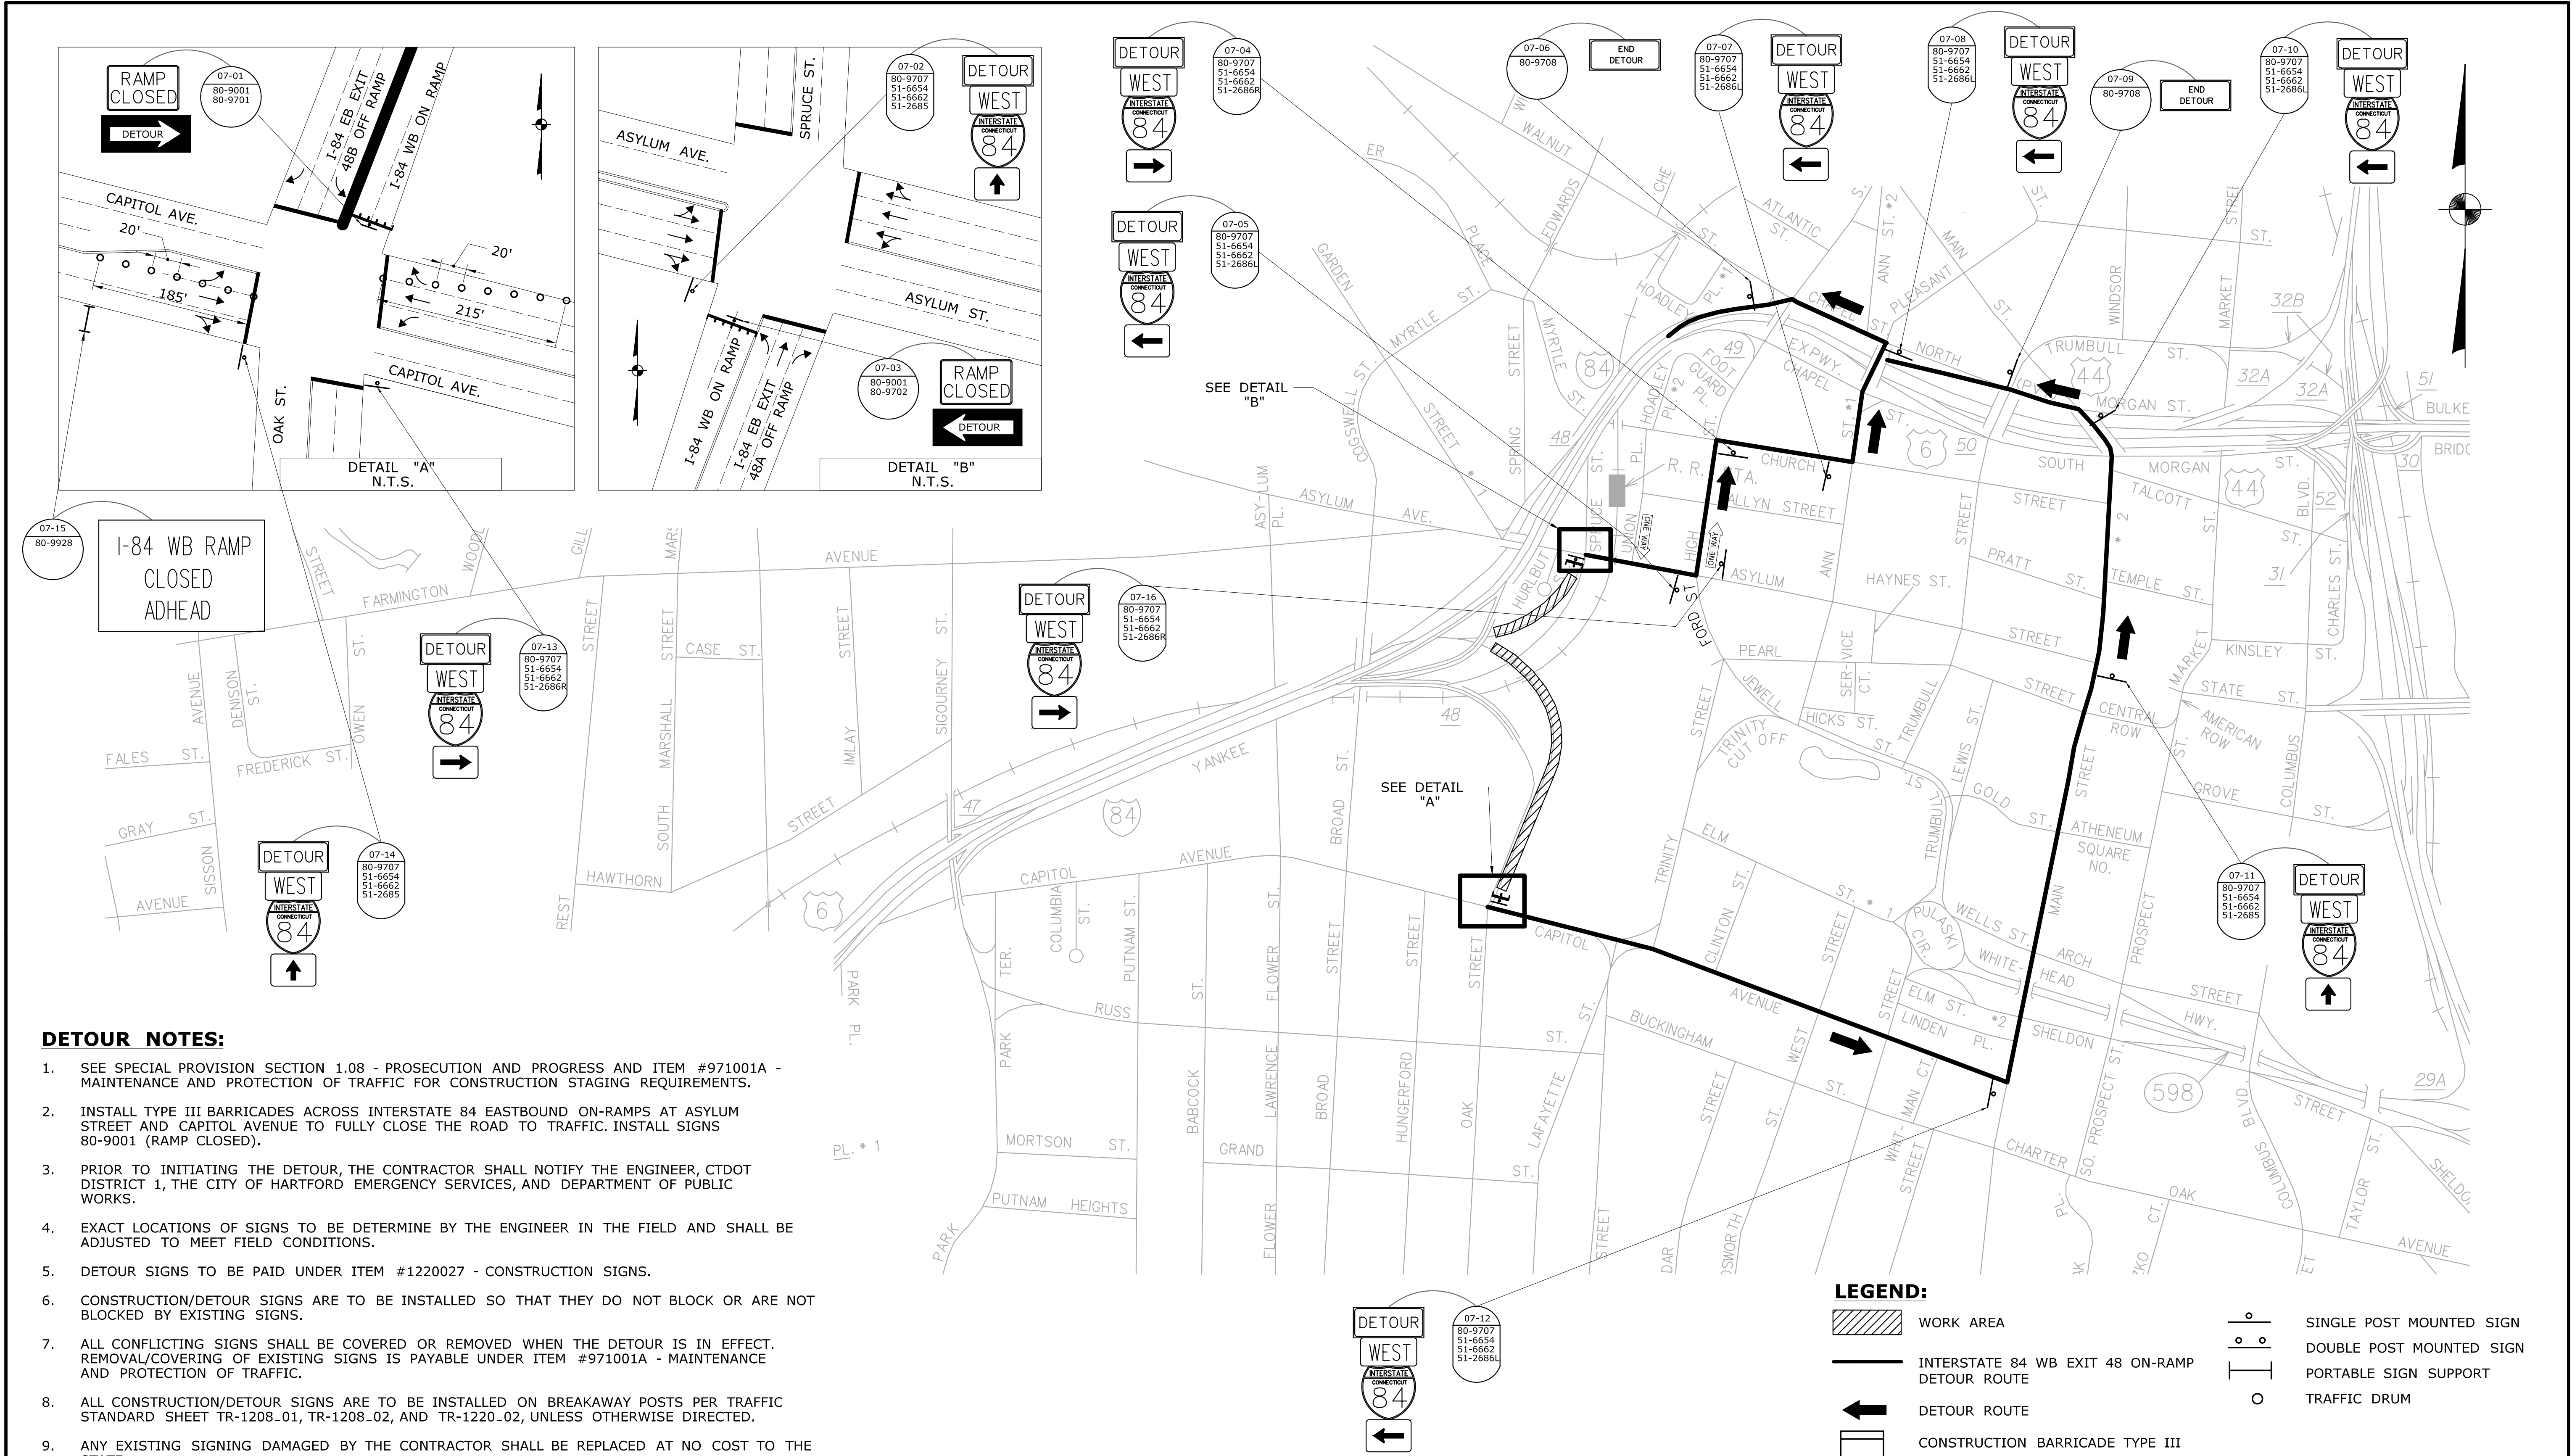

**DETOUR NOTES:**

- SEE SPECIAL PROVISION SECTION 1.08 - PROSECUTION AND PROGRESS AND ITEM #971001A - MAINTENANCE AND PROTECTION OF TRAFFIC FOR CONSTRUCTION STAGING REQUIREMENTS.
- INSTALL TYPE III BARRICADES ACROSS INTERSTATE 84 EASTBOUND ON-RAMPS AT ASYLUM STREET AND CAPITOL AVENUE TO FULLY CLOSE THE ROAD TO TRAFFIC. INSTALL SIGNS 80-9001 (RAMP CLOSED).
- PRIOR TO INITIATING THE DETOUR, THE CONTRACTOR SHALL NOTIFY THE ENGINEER, CTDOT DISTRICT 1, THE CITY OF HARTFORD EMERGENCY SERVICES, AND DEPARTMENT OF PUBLIC WORKS.
- EXACT LOCATIONS OF SIGNS TO BE DETERMINE BY THE ENGINEER IN THE FIELD AND SHALL BE ADJUSTED TO MEET FIELD CONDITIONS.
- DETOUR SIGNS TO BE PAID UNDER ITEM #1220027 - CONSTRUCTION SIGNS.
- CONSTRUCTION/DETOUR SIGNS ARE TO BE INSTALLED SO THAT THEY DO NOT BLOCK OR ARE NOT BLOCKED BY EXISTING SIGNS.
- ALL CONFLICTING SIGNS SHALL BE COVERED OR REMOVED WHEN THE DETOUR IS IN EFFECT. REMOVAL/COVERING OF EXISTING SIGNS IS PAYABLE UNDER ITEM #971001A - MAINTENANCE AND PROTECTION OF TRAFFIC.
- ALL CONSTRUCTION/DETOUR SIGNS ARE TO BE INSTALLED ON BREAKAWAY POSTS PER TRAFFIC STANDARD SHEET TR-1208.01, TR-1208.02, AND TR-1220.02, UNLESS OTHERWISE DIRECTED.
- ANY EXISTING SIGNING DAMAGED BY THE CONTRACTOR SHALL BE REPLACED AT NO COST TO THE STATE.
- BARRICADE WARNING LIGHTS - HIGH INTENSITY SHALL BE MOUNTED ON ALL DIAMOND-SHAPED POST-MOUNTED CONSTRUCTION SIGNS AND ARE PAYABLE UNDER ITEM NO. 0976002.
- DETOUR SIGNS ARE ONLY TO BE POSTED WHILE THE DETOUR IS IN EFFECT. DETOUR SIGNS ARE TO BE COVERED OR REMOVED WHILE THE DETOUR IS NOT OPERATIONAL.

**I-84 WB EXIT 48 ON-RAMP DETOUR PLAN**

SCALE: 1"=400'

REV.	DATE	REVISION DESCRIPTION	SHEET NO.


THE INFORMATION, INCLUDING ESTIMATED QUANTITIES OF WORK, SHOWN ON THESE SHEETS IS BASED ON LIMITED INVESTIGATIONS BY THE STATE AND IS IN NO WAY WARRANTED TO INDICATE THE CONDITIONS OF ACTUAL QUANTITIES OF WORK WHICH WILL BE REQUIRED.

Plotted Date: 7/6/2016

DESIGNER/DRAFTER:  
**NMA/MGK**  
CHECKED BY:  
**MWD**  
SCALE AS NOTED



Filename: ...\\TR\_MSH\_DTR48\_WB-ON\_63-699.dgn

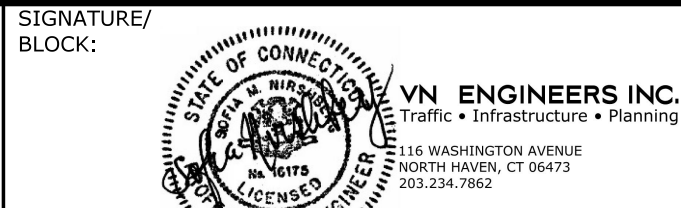


PROJECT TITLE:  
**BRIDGE NOS. 03160A-D, 03301, AND 03303 I-84 EB AND WB OVER AMTRAK AND LOCAL ROADS (AETNA VIADUCT)**

TOWN:  
**HARTFORD**  
DRAWING TITLE:  
**EXIT 48 WB ON-RAMP DETOUR PLAN**

PROJECT NO.  
**063-699**  
DRAWING NO.  
**DET-07**  
SHEET NO.  
**01.06.013**



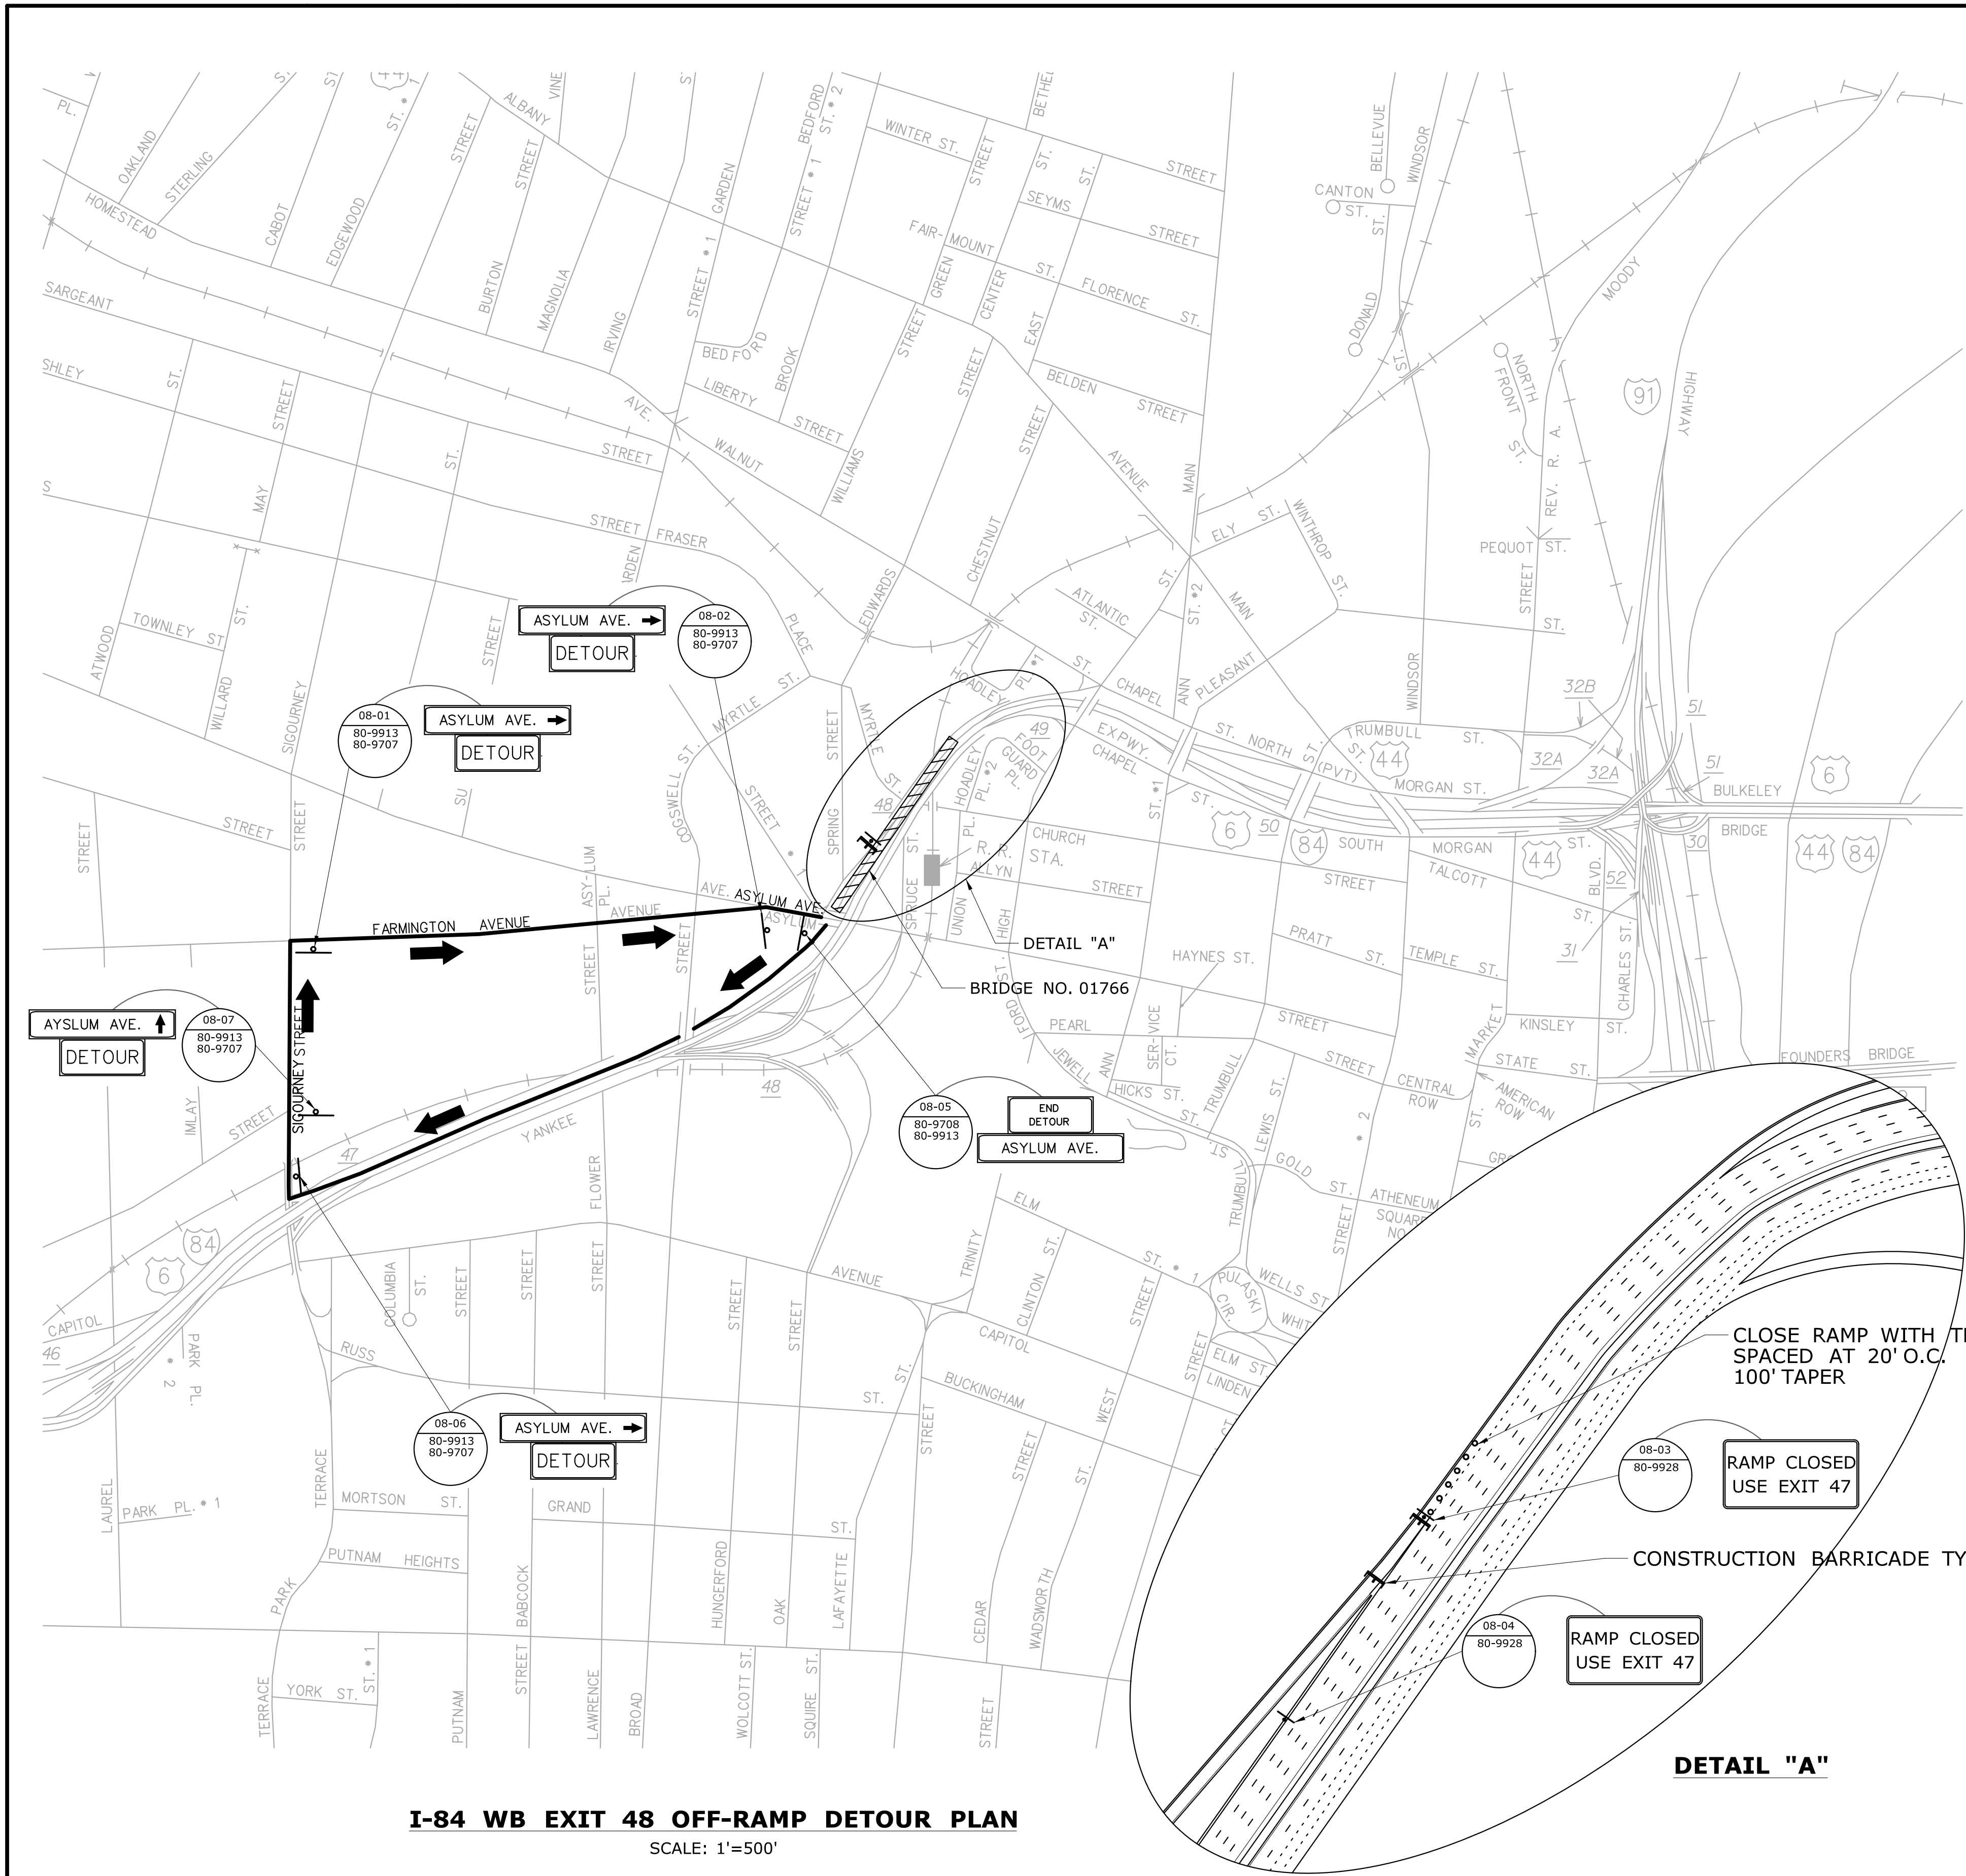

**I-84 WB EXIT 48 OFF-RAMP DETOUR PLAN**  
SCALE: 1"=500'

**DETOUR NOTES:**


- SEE SPECIAL PROVISION SECTION 1.08 - PROSECUTION AND PROGRESS AND ITEM #971001A - MAINTENANCE AND PROTECTION OF TRAFFIC FOR CONSTRUCTION STAGING REQUIREMENTS.
- INSTALL TYPE III BARRICADES ACROSS INTERSTATE 84 WESTBOUND ON-RAMP AT EXIT 48 TO FULLY CLOSE THE RAMP TO TRAFFIC. INSTALL SIGNS 80-9001 (RAMP CLOSED).
- PRIOR TO INITIATING THE DETOUR, THE CONTRACTOR SHALL NOTIFY THE ENGINEER, CTDOT DISTRICT 1, THE CITY OF HARTFORD EMERGENCY SERVICES, AND DEPARTMENT OF PUBLIC WORKS.
- EXACT LOCATIONS OF SIGNS TO BE DETERMINE BY THE ENGINEER IN THE FIELD AND SHALL BE ADJUSTED TO MEET FIELD CONDITIONS.
- DETOUR SIGNS TO BE PAID UNDER ITEM #1220027 - CONSTRUCTION SIGNS.
- CONSTRUCTION/DETOUR SIGNS ARE TO BE INSTALLED SO THAT THEY DO NOT BLOCK OR ARE NOT BLOCKED BY EXISTING SIGNS.
- ALL CONFLICTING SIGNS SHALL BE COVERED OR REMOVED WHEN THE DETOUR IS IN EFFECT. REMOVAL/COVERING OF EXISTING SIGNS IS PAYABLE UNDER ITEM #971001A - MAINTENANCE AND PROTECTION OF TRAFFIC.
- ALL CONSTRUCTION/DETOUR SIGNS ARE TO BE INSTALLED ON BREAKAWAY POSTS PER TRAFFIC STANDARD SHEET TR-1208.01, TR-1208.02, AND TR-1220.02, UNLESS OTHERWISE DIRECTED.
- ANY EXISTING SIGNING DAMAGED BY THE CONTRACTOR SHALL BE REPLACED AT NO COST TO THE STATE.
- BARRICADE WARNING LIGHTS - HIGH INTENSITY SHALL BE MOUNTED ON ALL DIAMOND-SHAPED POST-MOUNTED CONSTRUCTION SIGNS AND ARE PAYABLE UNDER ITEM NO. 0976002.
- DETOUR SIGNS ARE ONLY TO BE POSTED WHILE THE DETOUR IS IN EFFECT. DETOUR SIGNS ARE TO BE COVERED OR REMOVED WHILE THE DETOUR IS NOT OPERATIONAL.

**LEGEND:**

- |  |                                   |  |                          |
|--|-----------------------------------|--|--------------------------|
|  | WORK AREA                         |  | SINGLE POST MOUNTED SIGN |
|  | INTERSTATE 84 WB EXIT 48 OFF-RAMP |  | DOUBLE POST MOUNTED SIGN |
|  | DETOUR ROUTE                      |  | PORTABLE SIGN SUPPORT    |
|  | DETOUR ROUTE                      |  | TRAFFIC DRUM             |
|  | CONSTRUCTION BARRICADE TYPE III   |  |                          |


REV.	DATE	REVISION DESCRIPTION	SHEET NO.	Plotted Date: 7/6/2016

DESIGNER/DRAFTER: <b>MGK</b>
CHECKED BY: <b>MWD</b>
SCALE AS NOTED

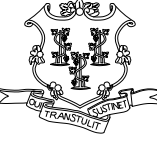


**STATE OF CONNECTICUT**  
**DEPARTMENT OF TRANSPORTATION**

Filename: ...\\TR\_MSH\_DTR48\_WB-OFF\_63-699.dgn




**ENGINEERS INC.**  
Traffic • Infrastructure • Planning  
116 WASHINGTON AVENUE  
NORTH HAVEN, CT 06473  
203.234.7862

SIGNATURE/ BLOCK:	
----------------------	---

PROJECT TITLE:	<b>BRIDGE NOS. 03160A-D, 03301, AND 03303 I-84 EB AND WB OVER AMTRAK AND LOCAL ROADS (AETNA VIADUCT)</b>
----------------	--

TOWN:	<b>HARTFORD</b>
DRAWING TITLE:	<b>EXIT 48 WB OFF-RAMP DETOUR PLAN</b>

PROJECT NO.	<b>063-699</b>
DRAWING NO.	<b>DET-08</b>
SHEET NO.	<b>01.06.014</b>

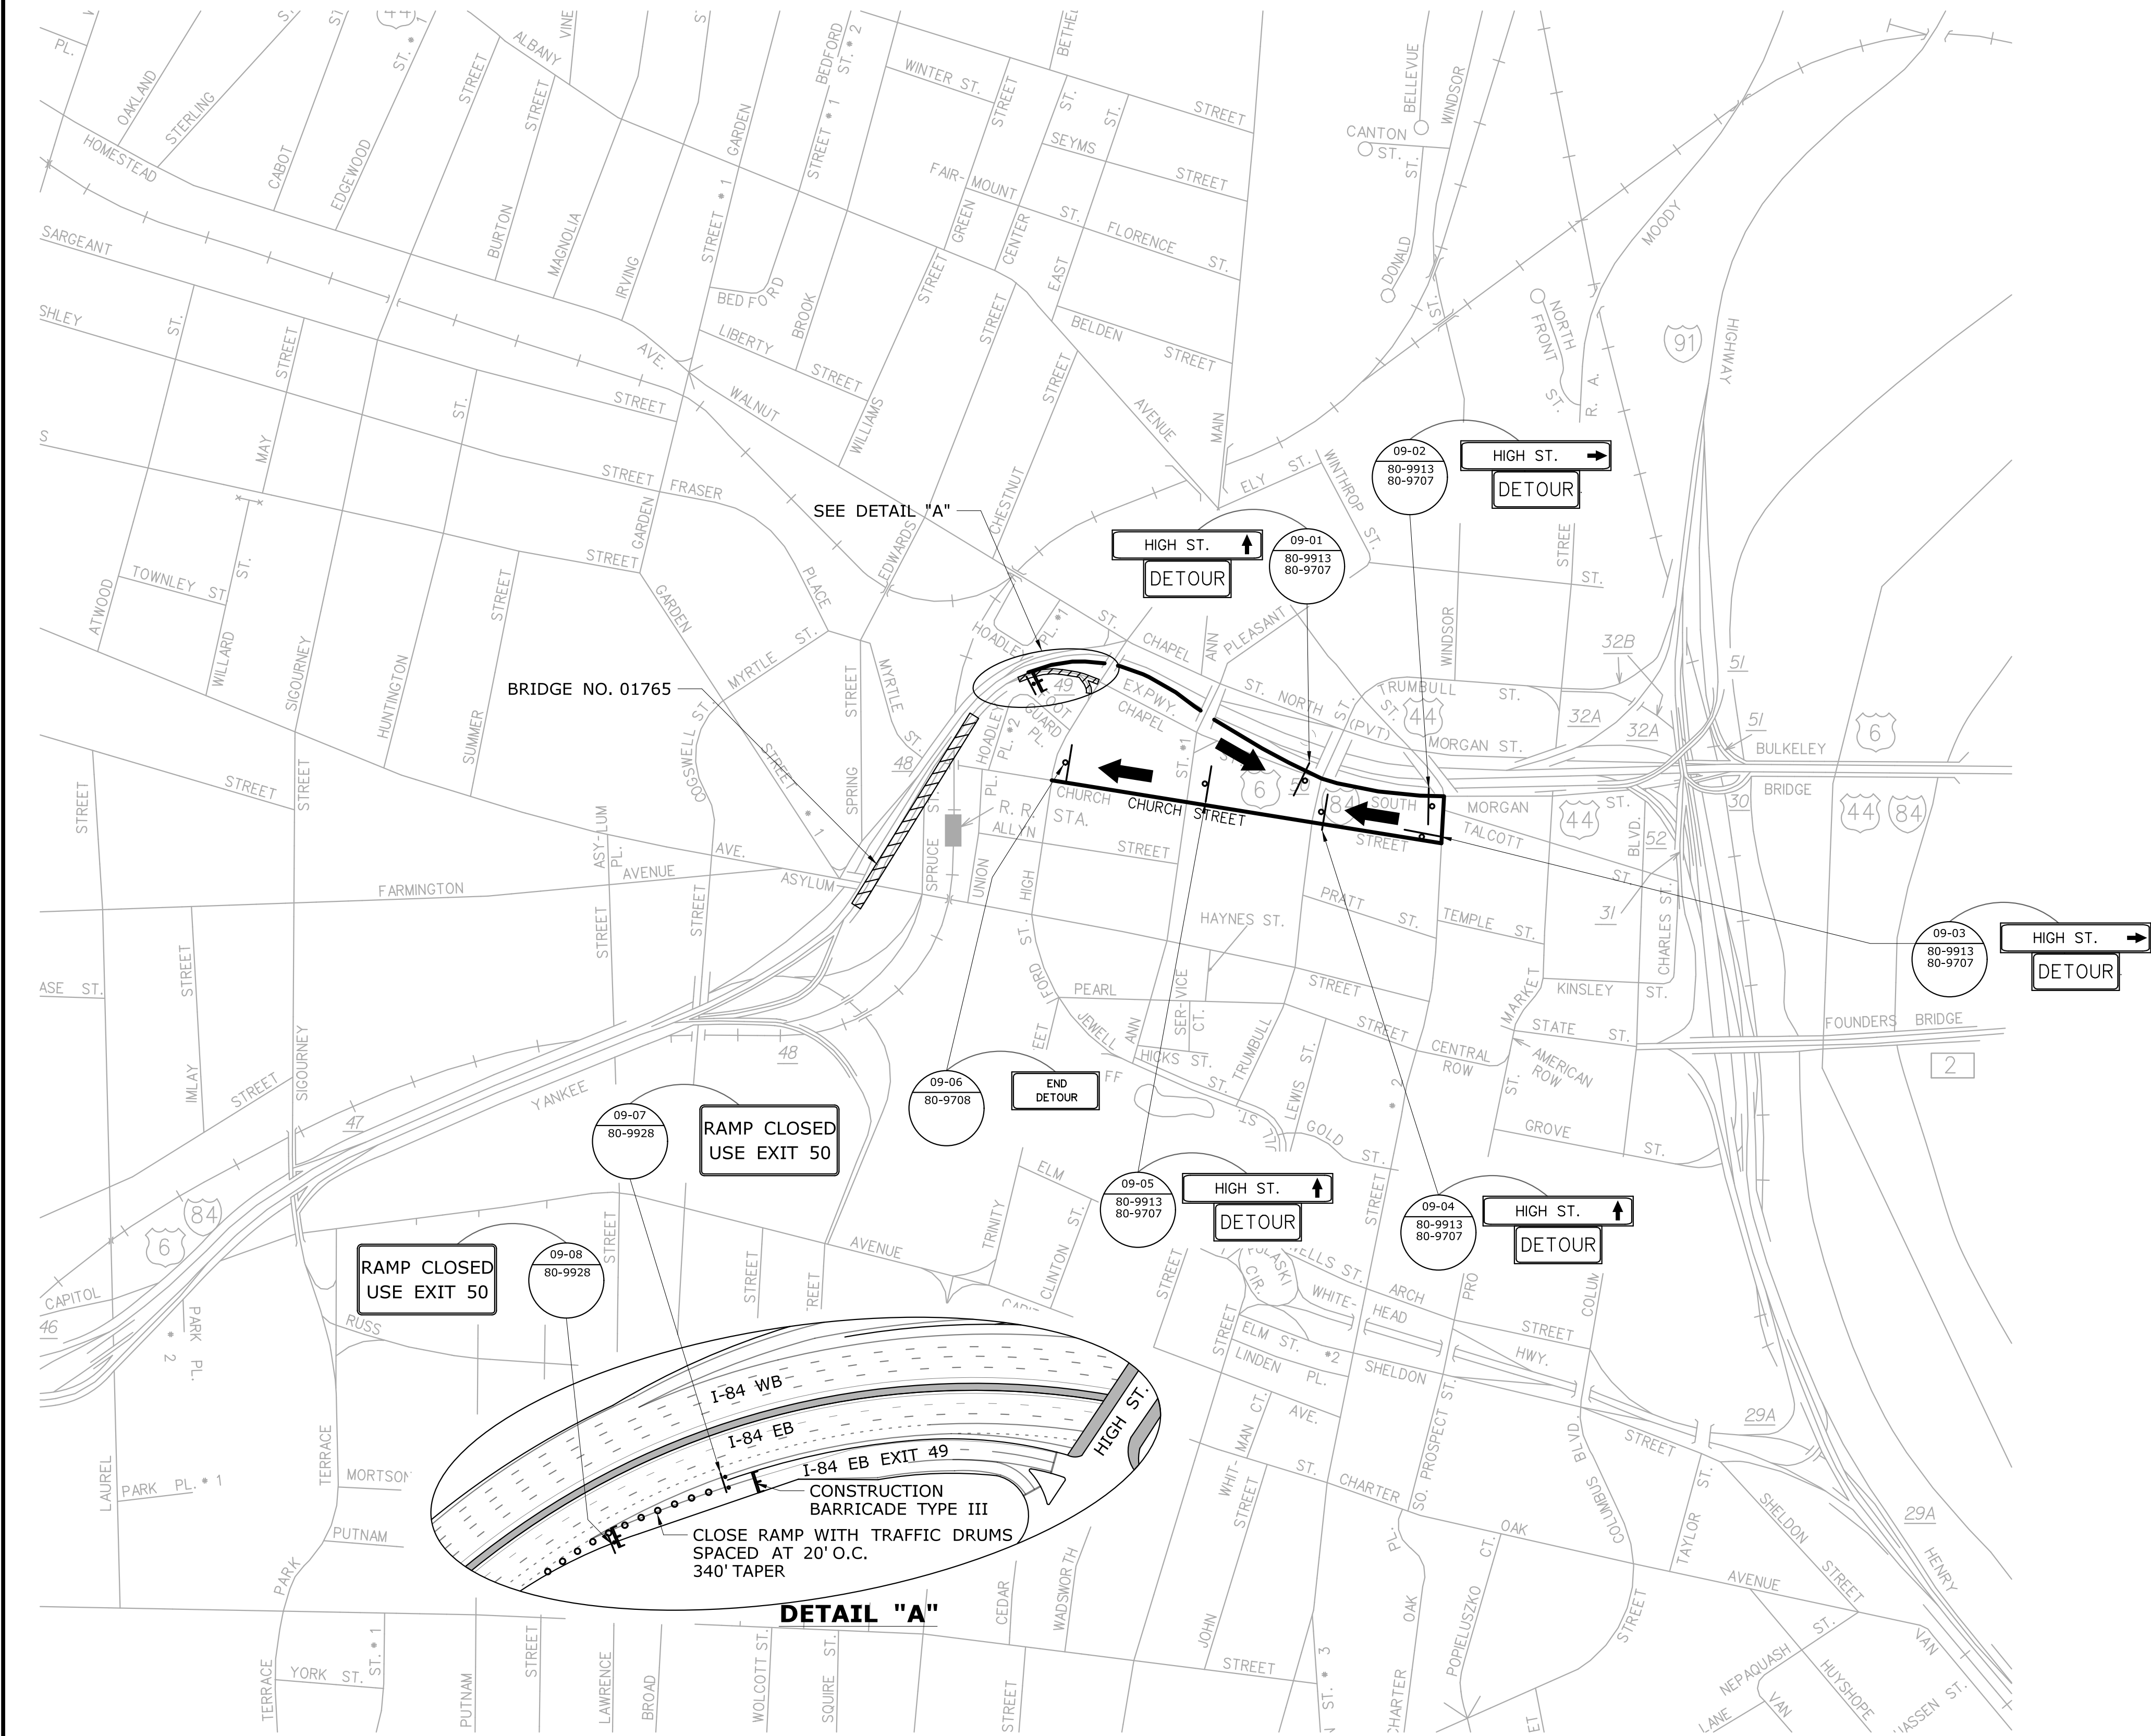



- DETOUR NOTES:**
- SEE SPECIAL PROVISION SECTION 1.08 - PROSECUTION AND PROGRESS AND ITEM #971001A - MAINTENANCE AND PROTECTION OF TRAFFIC FOR CONSTRUCTION STAGING REQUIREMENTS.
  - INSTALL TYPE III BARRICADES ACROSS INTERSTATE 84 EASTBOUND OFF-RAMP AT EXIT 49 TO FULLY CLOSE THE RAMP TO TRAFFIC. INSTALL SIGNS 80-9001 (RAMP CLOSED).
  - PRIOR TO INITIATING THE DETOUR, THE CONTRACTOR SHALL NOTIFY THE ENGINEER, CTDOT DISTRICT 1, THE CITY OF HARTFORD EMERGENCY SERVICES, AND DEPARTMENT OF PUBLIC WORKS.
  - EXACT LOCATIONS OF SIGNS TO BE DETERMINE BY THE ENGINEER IN THE FIELD AND SHALL BE ADJUSTED TO MEET FIELD CONDITIONS.
  - DETOUR SIGNS TO BE PAID UNDER ITEM #1220027 - CONSTRUCTION SIGNS.
  - CONSTRUCTION/DETOUR SIGNS ARE TO BE INSTALLED SO THAT THEY DO NOT BLOCK OR ARE NOT BLOCKED BY EXISTING SIGNS.
  - ALL CONFLICTING SIGNS SHALL BE COVERED OR REMOVED WHEN THE DETOUR IS IN EFFECT. REMOVAL/COVERING OF EXISTING SIGNS IS PAYABLE UNDER ITEM #971001A - MAINTENANCE AND PROTECTION OF TRAFFIC.
  - ALL CONSTRUCTION/DETOUR SIGNS ARE TO BE INSTALLED ON BREAKAWAY POSTS PER TRAFFIC STANDARD SHEET TR-1208.01, TR-1208.02, AND TR-1220.02, UNLESS OTHERWISE DIRECTED.
  - ANY EXISTING SIGNING DAMAGED BY THE CONTRACTOR SHALL BE REPLACED AT NO COST TO THE STATE.
  - BARRICADE WARNING LIGHTS - HIGH INTENSITY SHALL BE MOUNTED ON ALL DIAMOND-SHAPED POST-MOUNTED CONSTRUCTION SIGNS AND ARE PAYABLE UNDER ITEM NO. 0976002.
  - DETOUR SIGNS ARE ONLY TO BE POSTED WHILE THE DETOUR IS IN EFFECT. DETOUR SIGNS ARE TO BE COVERED OR REMOVED WHILE THE DETOUR IS NOT OPERATIONAL.


**LEGEND:**

	WORK AREA		SINGLE POST MOUNTED SIGN
	INTERSTATE 84 EB EXIT 49 OFF-RAMP		DOUBLE POST MOUNTED SIGN
	DETOUR ROUTE		PORTABLE SIGN SUPPORT
	DETOUR ROUTE		TRAFFIC DRUM
	CONSTRUCTION BARRICADE TYPE III		

**I-84 EB EXIT 49 OFF-RAMP DETOUR PLAN**  
SCALE: 1"=500'

				THE INFORMATION, INCLUDING ESTIMATED QUANTITIES OF WORK, SHOWN ON THESE SHEETS IS BASED ON LIMITED INVESTIGATIONS BY THE STATE AND IS IN NO WAY WARRANTED TO INDICATE THE CONDITIONS OF ACTUAL QUANTITIES OF WORK WHICH WILL BE REQUIRED.		DESIGNER/DRAFTER: <b>MGK</b> CHECKED BY: <b>MWD</b>  SCALE AS NOTED		 <b>STATE OF CONNECTICUT DEPARTMENT OF TRANSPORTATION</b>		 <b>YVN ENGINEERS INC.</b> Traffic • Infrastructure • Planning 116 WASHINGTON AVENUE NORTH HAVEN, CT 06473 203.234.7862		PROJECT TITLE:  <b>BRIDGE NOS. 03160A-D, 03301, AND 03303 I-84 EB AND WB OVER AMTRAK AND LOCAL ROADS (AETNA VIADUCT)</b>		TOWN:  <b>HARTFORD</b>		PROJECT NO. <b>063-699</b>  DRAWING NO. <b>DET-09</b>  SHEET NO. <b>01.06.015</b>	
REV.	DATE	REVISION DESCRIPTION		SHEET NO.	Plotted Date: 7/6/2016			Filename: ...TR_MSH_DTR49_EB-OFF_63-699.dgn									



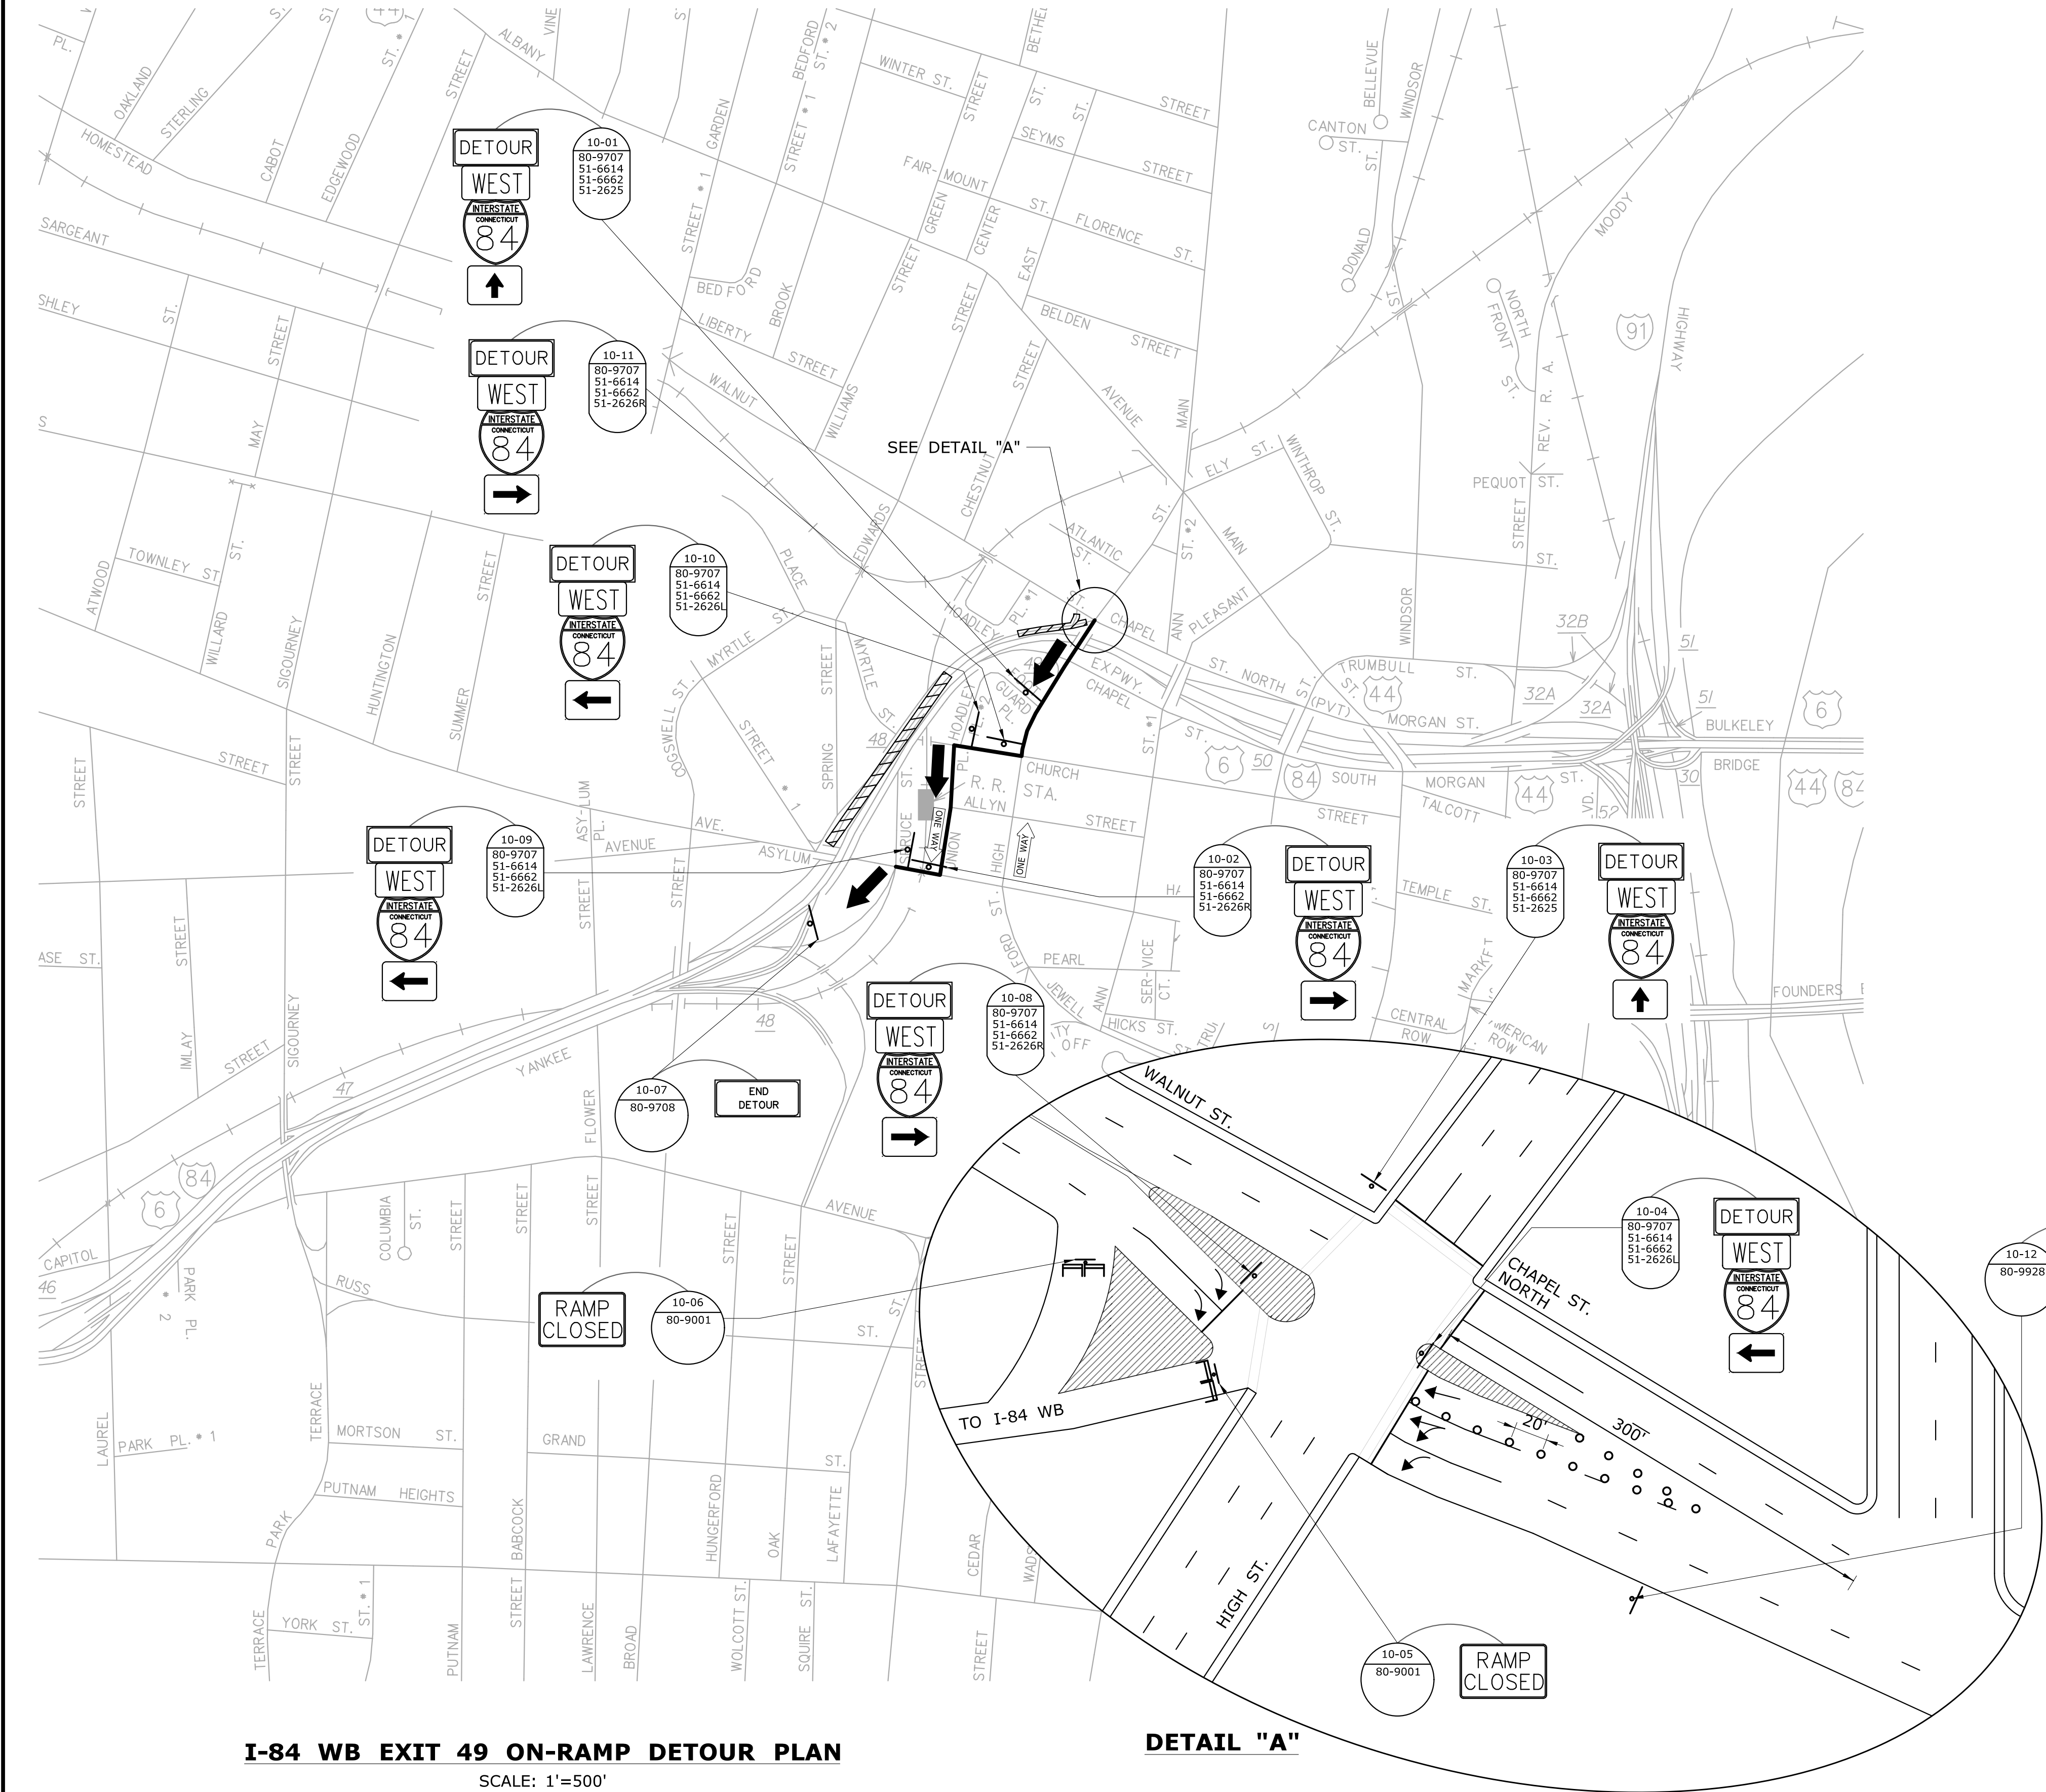

**I-84 WB EXIT 49 ON-RAMP DETOUR PLAN**  
SCALE: 1"=500'

**DETAIL "A"**

**DETOUR NOTES:**

1. SEE SPECIAL PROVISION SECTION 1.08 - PROSECUTION AND PROGRESS AND ITEM #971001A - MAINTENANCE AND PROTECTION OF TRAFFIC FOR CONSTRUCTION STAGING REQUIREMENTS.
2. INSTALL TYPE III BARRICADES ACROSS INTERSTATE 84 WESTBOUND ON-RAMP AT HIGH STREET AND WALNUT STREET TO FULLY CLOSE THE ROAD TO TRAFFIC. INSTALL SIGNS 80-9001 (RAMP CLOSED).
3. PRIOR TO INITIATING THE DETOUR, THE CONTRACTOR SHALL NOTIFY THE ENGINEER, CTDOT DISTRICT 1, THE CITY OF HARTFORD EMERGENCY SERVICES, AND DEPARTMENT OF PUBLIC WORKS.
4. EXACT LOCATIONS OF SIGNS TO BE DETERMINE BY THE ENGINEER IN THE FIELD AND SHALL BE ADJUSTED TO MEET FIELD CONDITIONS.
5. DETOUR SIGNS TO BE PAID UNDER ITEM #1220027 - CONSTRUCTION SIGNS.
6. CONSTRUCTION/DETOUR SIGNS ARE TO BE INSTALLED SO THAT THEY DO NOT BLOCK OR ARE NOT BLOCKED BY EXISTING SIGNS.
7. ALL CONFLICTING SIGNS SHALL BE COVERED OR REMOVED WHEN THE DETOUR IS IN EFFECT. REMOVAL/COVERING OF EXISTING SIGNS IS PAYABLE UNDER ITEM #971001A - MAINTENANCE AND PROTECTION OF TRAFFIC.
8. ALL CONSTRUCTION/DETOUR SIGNS ARE TO BE INSTALLED ON BREAKAWAY POSTS PER TRAFFIC STANDARD SHEET TR-1208.01, TR-1208.02, AND TR-1220.02, UNLESS OTHERWISE DIRECTED.
9. ANY EXISTING SIGNING DAMAGED BY THE CONTRACTOR SHALL BE REPLACED AT NO COST TO THE STATE.
10. BARRICADE WARNING LIGHTS - HIGH INTENSITY SHALL BE MOUNTED ON ALL DIAMOND-SHAPED POST-MOUNTED CONSTRUCTION SIGNS AND ARE PAYABLE UNDER ITEM NO. 0976002.
11. DETOUR SIGNS ARE ONLY TO BE POSTED WHILE THE DETOUR IS IN EFFECT. DETOUR SIGNS ARE TO BE COVERED OR REMOVED WHILE THE DETOUR IS NOT OPERATIONAL.

**LEGEND:**

- WORK AREA
- INTERSTATE 84 WB EXIT 49 ON-RAMP
- DETOUR ROUTE
- DETOUR ROUTE
- CONSTRUCTION BARRICADE TYPE III
- SINGLE POST MOUNTED SIGN
- DOUBLE POST MOUNTED SIGN
- PORTABLE SIGN SUPPORT
- TRAFFIC DRUM

REV.	DATE	REVISION DESCRIPTION	SHEET NO.

THE INFORMATION, INCLUDING ESTIMATED QUANTITIES OF WORK, SHOWN ON THESE SHEETS IS BASED ON LIMITED INVESTIGATIONS BY THE STATE AND IS IN NO WAY WARRANTED TO INDICATE THE CONDITIONS OF ACTUAL QUANTITIES OF WORK WHICH WILL BE REQUIRED.

Plotted Date: 7/6/2016

DESIGNER/DRAFTER:  
**MGK**  
CHECKED BY:  
**MWD**  
SCALE AS NOTED

**STATE OF CONNECTICUT**  
**DEPARTMENT OF TRANSPORTATION**

Filename: ...\\TR\_MSH\_DTR49\_WB-ON\_63-699.dgn

SIGNATURE/  
BLOCK:


V.N. ENGINEERS INC.  
Traffic • Infrastructure • Planning  
116 WASHINGTON AVENUE  
NORTH HAVEN, CT 06473  
203.234.7862

PROJECT TITLE:  
**BRIDGE NOS. 03160A-D, 03301, AND 03303 I-84 EB AND WB OVER AMTRAK AND LOCAL ROADS (AETNA VIADUCT)**

TOWN:  
**HARTFORD**  
DRAWING TITLE:  
**EXIT 49 WB ON-RAMP DETOUR PLAN**

PROJECT NO.  
**063-699**  
DRAWING NO.  
**DET-10**  
SHEET NO.  
**01.06.016**



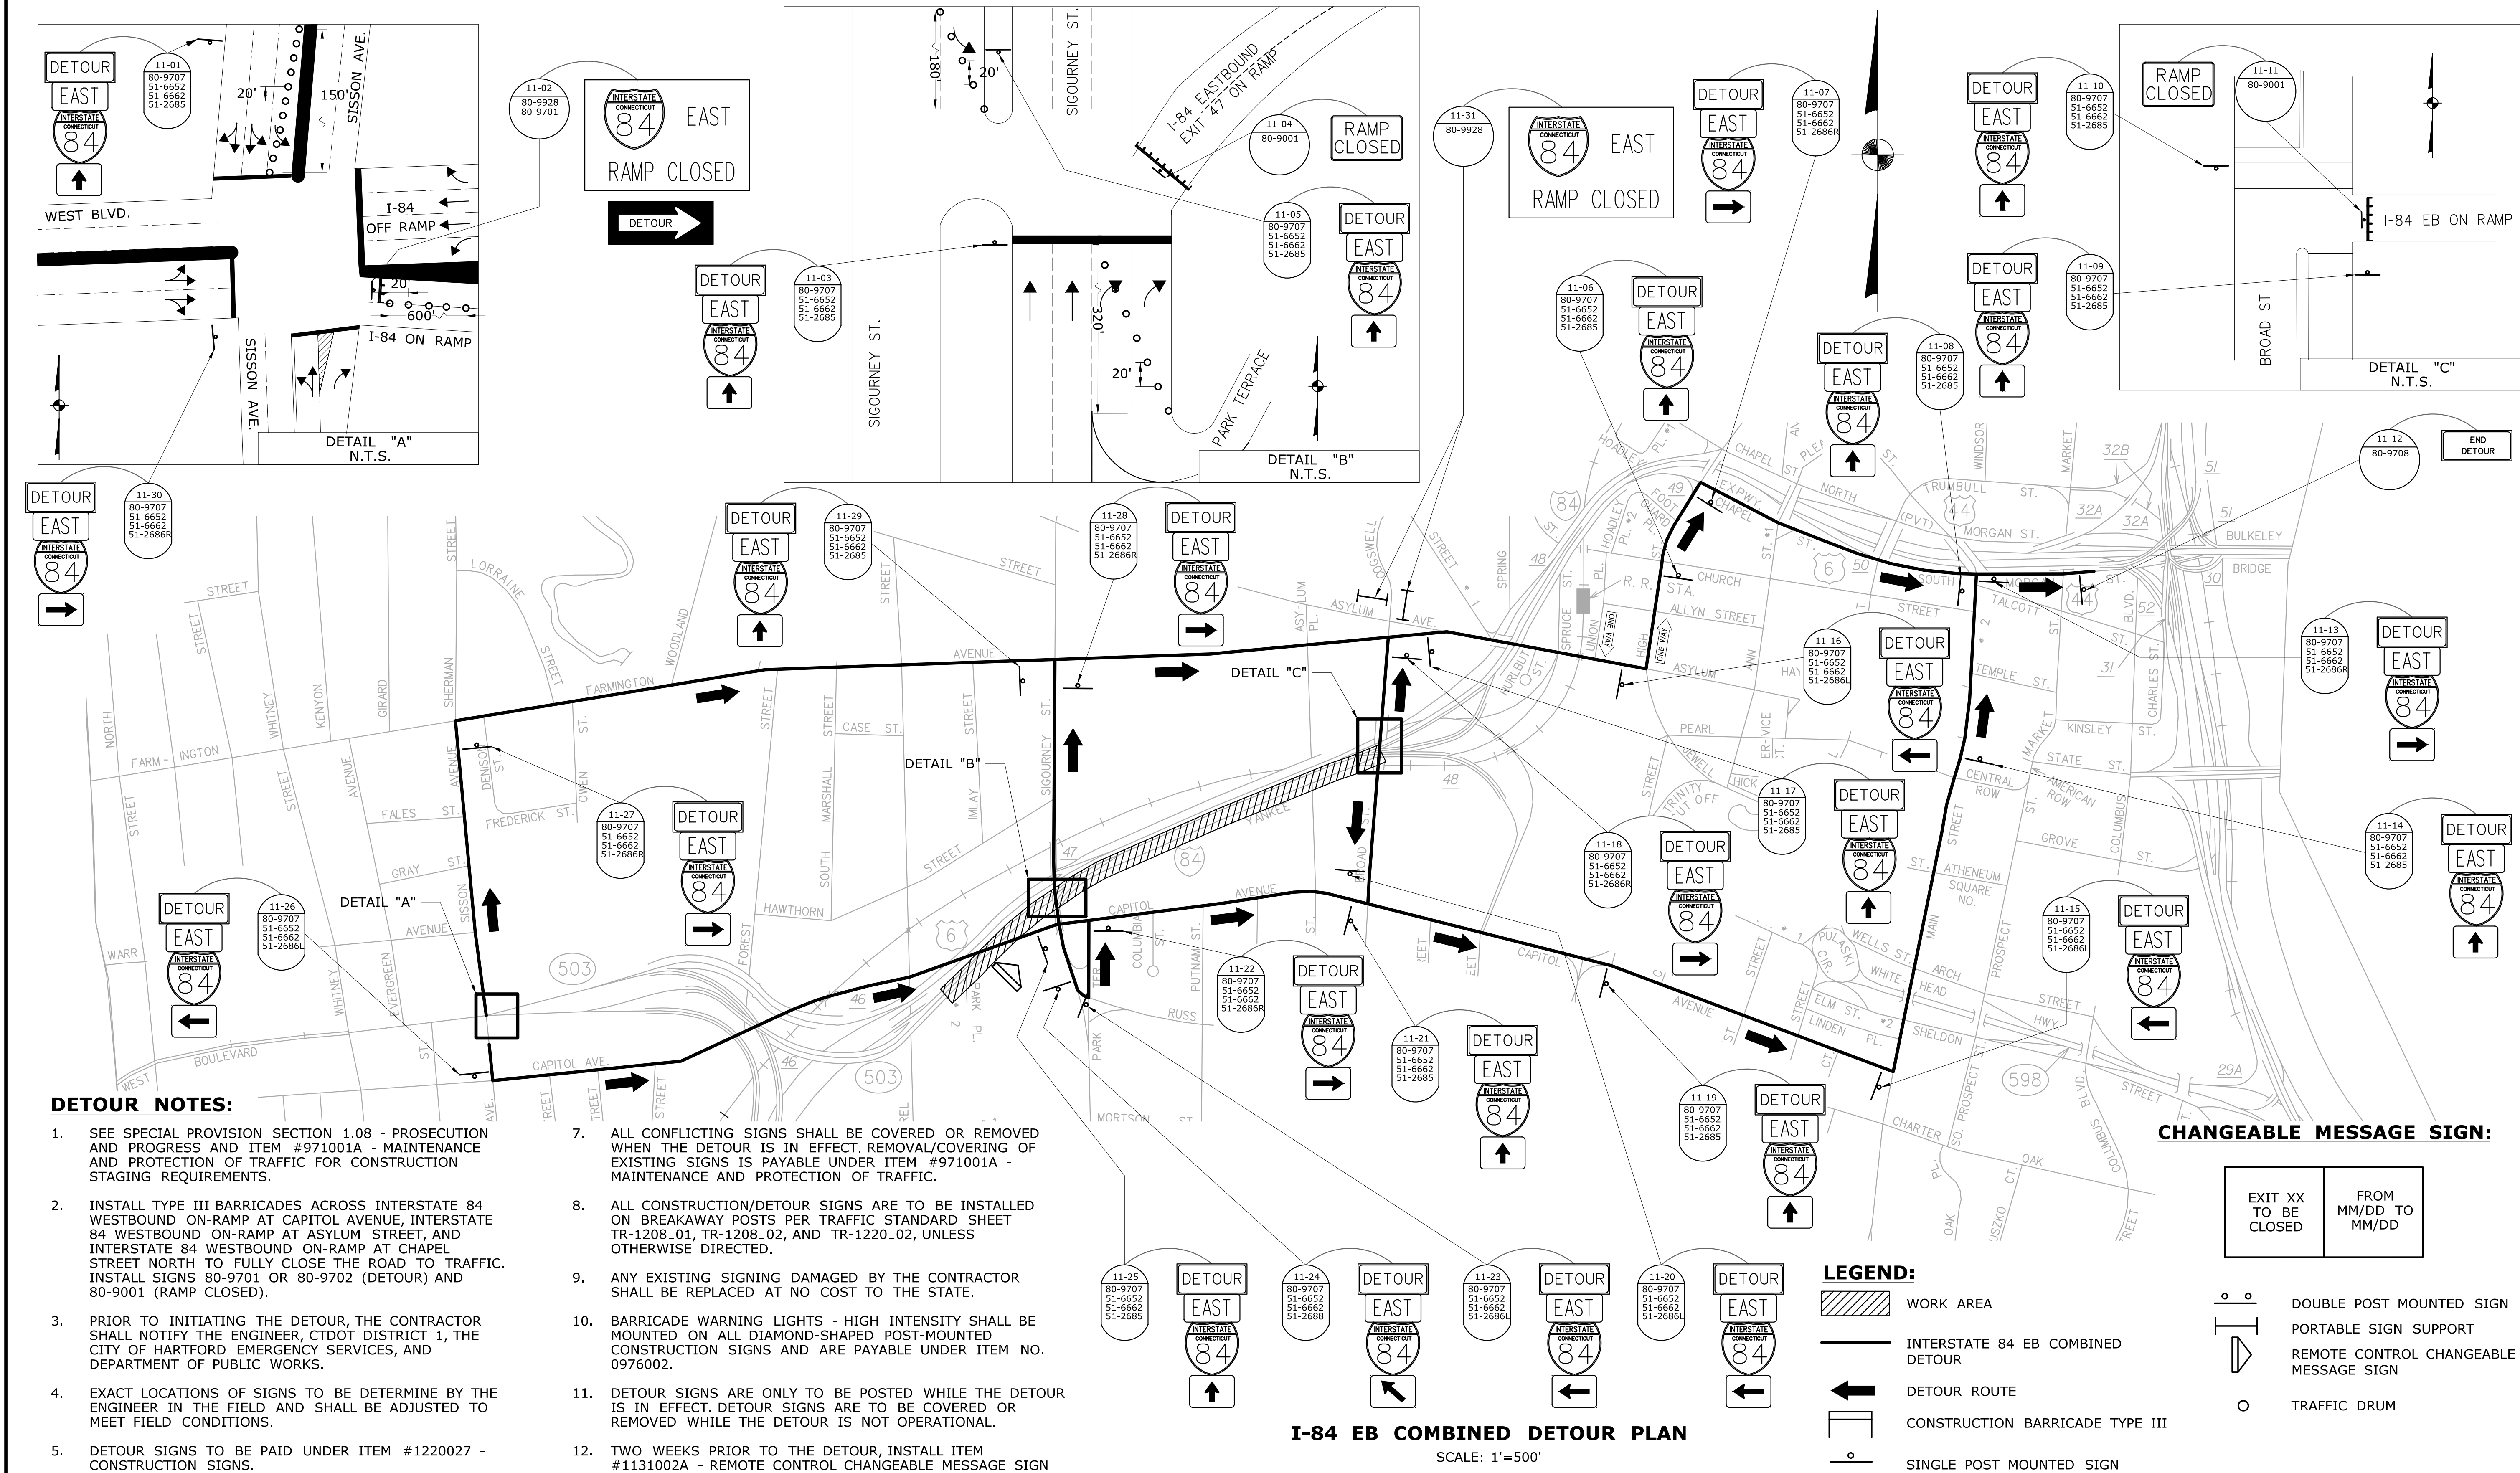

**DETOUR NOTES:**

- SEE SPECIAL PROVISION SECTION 1.08 - PROSECUTION AND PROGRESS AND ITEM #971001A - MAINTENANCE AND PROTECTION OF TRAFFIC FOR CONSTRUCTION STAGING REQUIREMENTS.
- INSTALL TYPE III BARRICADES ACROSS INTERSTATE 84 WESTBOUND ON-RAMP AT CAPITOL AVENUE, INTERSTATE 84 WESTBOUND ON-RAMP AT ASYLUM STREET, AND INTERSTATE 84 WESTBOUND ON-RAMP AT CHAPEL STREET NORTH TO FULLY CLOSE THE ROAD TO TRAFFIC. INSTALL SIGNS 80-9701 OR 80-9702 (DETOUR) AND 80-9001 (RAMP CLOSED).
- PRIOR TO INITIATING THE DETOUR, THE CONTRACTOR SHALL NOTIFY THE ENGINEER, CTDOT DISTRICT 1, THE CITY OF HARTFORD EMERGENCY SERVICES, AND DEPARTMENT OF PUBLIC WORKS.
- EXACT LOCATIONS OF SIGNS TO BE DETERMINE BY THE ENGINEER IN THE FIELD AND SHALL BE ADJUSTED TO MEET FIELD CONDITIONS.
- DETOUR SIGNS TO BE PAID UNDER ITEM #1220027 - CONSTRUCTION SIGNS.
- CONSTRUCTION/DETOUR SIGNS ARE TO BE INSTALLED SO THAT THEY DO NOT BLOCK OR ARE NOT BLOCKED BY EXISTING SIGNS.
- ALL CONFLICTING SIGNS SHALL BE COVERED OR REMOVED WHEN THE DETOUR IS IN EFFECT. REMOVAL/COVERING OF EXISTING SIGNS IS PAYABLE UNDER ITEM #971001A - MAINTENANCE AND PROTECTION OF TRAFFIC.
- ALL CONSTRUCTION/DETOUR SIGNS ARE TO BE INSTALLED ON BREAKAWAY POSTS PER TRAFFIC STANDARD SHEET TR-1208.01, TR-1208.02, AND TR-1220.02, UNLESS OTHERWISE DIRECTED.
- ANY EXISTING SIGNING DAMAGED BY THE CONTRACTOR SHALL BE REPLACED AT NO COST TO THE STATE.
- BARRICADE WARNING LIGHTS - HIGH INTENSITY SHALL BE MOUNTED ON ALL DIAMOND-SHAPED POST-MOUNTED CONSTRUCTION SIGNS AND ARE PAYABLE UNDER ITEM NO. 0976002.
- DETOUR SIGNS ARE ONLY TO BE POSTED WHILE THE DETOUR IS IN EFFECT. DETOUR SIGNS ARE TO BE COVERED OR REMOVED WHILE THE DETOUR IS NOT OPERATIONAL.
- TWO WEEKS PRIOR TO THE DETOUR, INSTALL ITEM #1131002A - REMOTE CONTROL CHANGEABLE MESSAGE SIGN ON INTERSTATE 84 WESTBOUND PRIOR TO THE PROPOSED CONSTRUCTION AREA TO ALERT DRIVES OF CHANGING TRAFFIC PATTERNS. THESE SIGNS SHALL BE REMOVED ONCE THE DETOUR IS IN EFFECT.

**CHANGEABLE MESSAGE SIGN:**



EXIT XX TO BE CLOSED	FROM MM/DD TO MM/DD
----------------------------	---------------------------

**LEGEND:**


- WORK AREA
- INTERSTATE 84 EB COMBINED DETOUR
- DETOUR ROUTE
- CONSTRUCTION BARRICADE TYPE III
- SINGLE POST MOUNTED SIGN
- DOUBLE POST MOUNTED SIGN
- PORTABLE SIGN SUPPORT
- REMOTE CONTROL CHANGEABLE MESSAGE SIGN
- TRAFFIC DRUM

**I-84 EB COMBINED DETOUR PLAN**

SCALE: 1"=500'

				DESIGNER/DRAFTER: <b>MGK</b>		 <b>STATE OF CONNECTICUT</b> <b>DEPARTMENT OF TRANSPORTATION</b>	 <b>ENGINEERS INC.</b> Traffic • Infrastructure • Planning 116 WASHINGTON AVENUE NORTH HAVEN, CT 06473 203.234.7862	PROJECT TITLE: <b>BRIDGE NOS. 03160A-D, 03301, AND 03303 I-84 EB AND WB OVER AMTRAK AND LOCAL ROADS (AETNA VIADUCT)</b>	TOWN: <b>HARTFORD</b>	PROJECT NO. <b>063-699</b>					
				CHECKED BY: <b>MWD</b>											
				SCALE AS NOTED		DRAWING TITLE: <b>EB COMBINED DETOUR PLAN</b>		SHEET NO. <b>01.06.017</b>							
THE INFORMATION, INCLUDING ESTIMATED QUANTITIES OF WORK, SHOWN ON THESE SHEETS IS BASED ON LIMITED INVESTIGATIONS BY THE STATE AND IS IN NO WAY WARRANTED TO INDICATE THE CONDITIONS OF ACTUAL QUANTITIES OF WORK WHICH WILL BE REQUIRED.				Plotted Date: 7/6/2016							Filename: ...\\TR_MSH_DTR_EB_COMBINED.dgn				
REV.	DATE	REVISION DESCRIPTION	SHEET NO.												



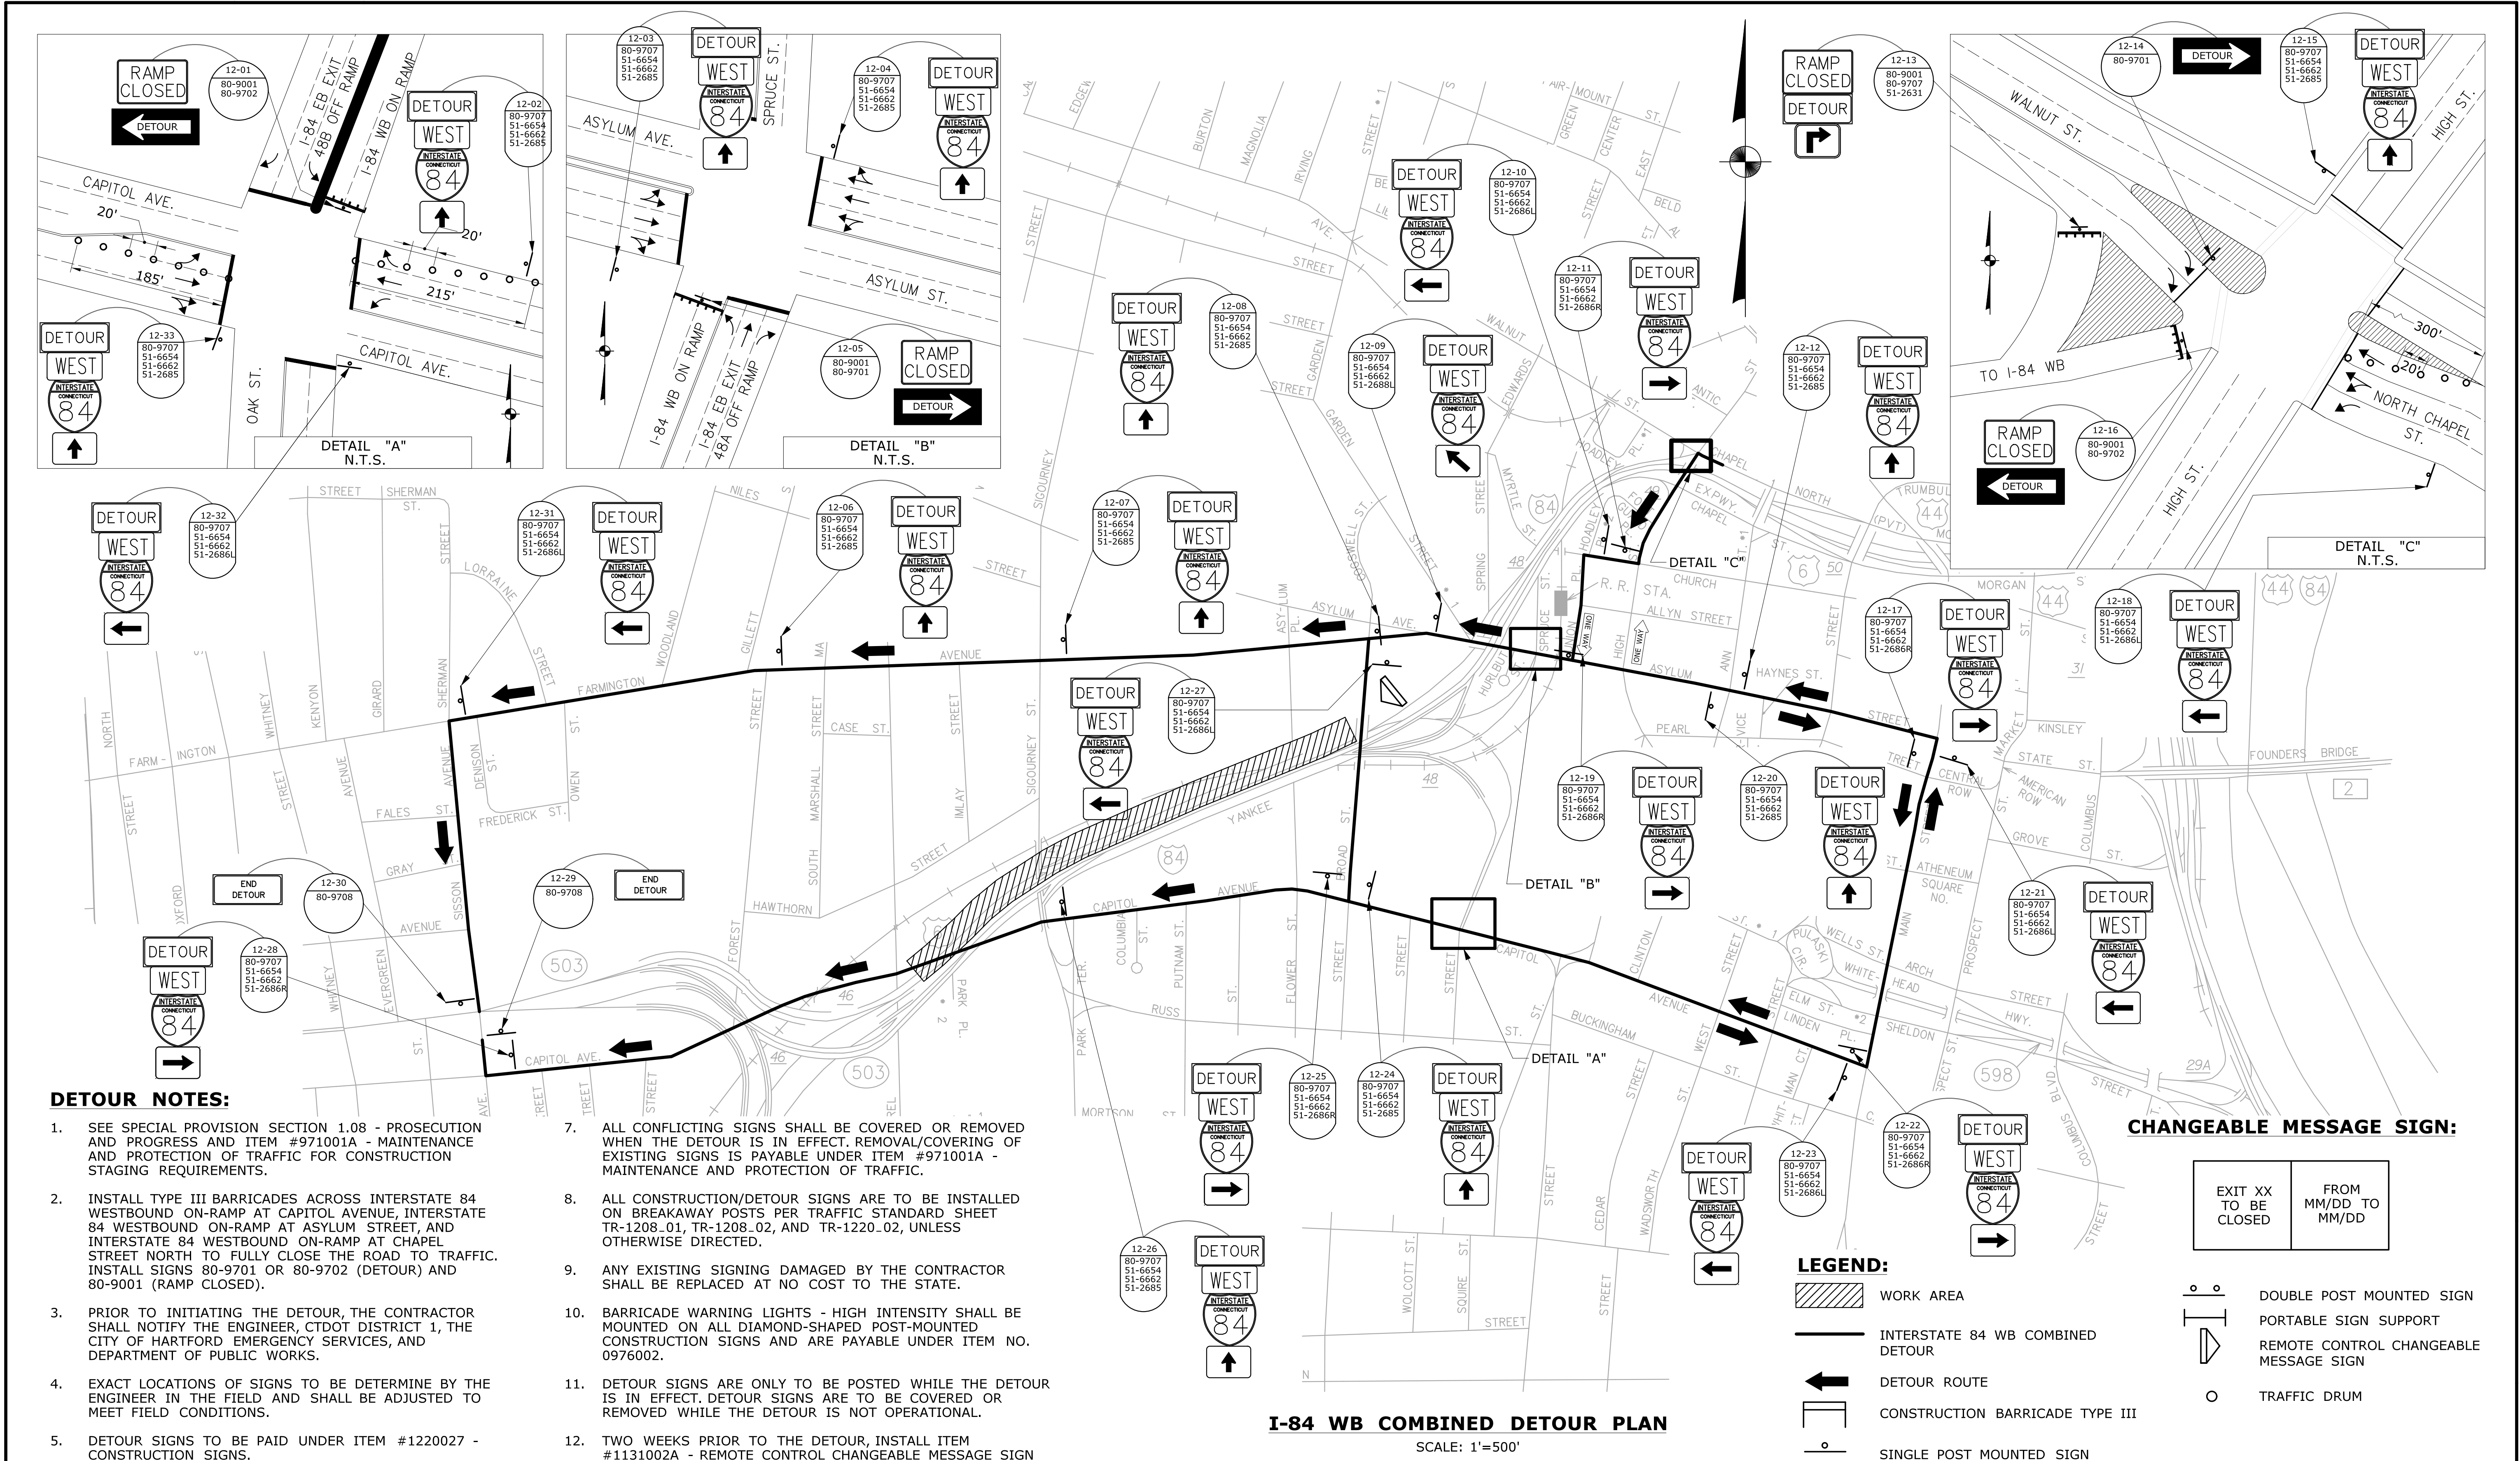

**DETOUR NOTES:**

- SEE SPECIAL PROVISION SECTION 1.08 - PROSECUTION AND PROGRESS AND ITEM #971001A - MAINTENANCE AND PROTECTION OF TRAFFIC FOR CONSTRUCTION STAGING REQUIREMENTS.
- INSTALL TYPE III BARRICADES ACROSS INTERSTATE 84 WESTBOUND ON-RAMP AT CAPITOL AVENUE, INTERSTATE 84 WESTBOUND ON-RAMP AT ASYLUM STREET, AND INTERSTATE 84 WESTBOUND ON-RAMP AT CHAPEL STREET NORTH TO FULLY CLOSE THE ROAD TO TRAFFIC. INSTALL SIGNS 80-9701 OR 80-9702 (DETOUR) AND 80-9001 (RAMP CLOSED).
- PRIOR TO INITIATING THE DETOUR, THE CONTRACTOR SHALL NOTIFY THE ENGINEER, CTDOT DISTRICT 1, THE CITY OF HARTFORD EMERGENCY SERVICES, AND DEPARTMENT OF PUBLIC WORKS.
- EXACT LOCATIONS OF SIGNS TO BE DETERMINE BY THE ENGINEER IN THE FIELD AND SHALL BE ADJUSTED TO MEET FIELD CONDITIONS.
- DETOUR SIGNS TO BE PAID UNDER ITEM #1220027 - CONSTRUCTION SIGNS.
- CONSTRUCTION/DETOUR SIGNS ARE TO BE INSTALLED SO THAT THEY DO NOT BLOCK OR ARE NOT BLOCKED BY EXISTING SIGNS.
- ALL CONFLICTING SIGNS SHALL BE COVERED OR REMOVED WHEN THE DETOUR IS IN EFFECT. REMOVAL/COVERING OF EXISTING SIGNS IS PAYABLE UNDER ITEM #971001A - MAINTENANCE AND PROTECTION OF TRAFFIC.
- ALL CONSTRUCTION/DETOUR SIGNS ARE TO BE INSTALLED ON BREAKAWAY POSTS PER TRAFFIC STANDARD SHEET TR-1208.01, TR-1208.02, AND TR-1220.02, UNLESS OTHERWISE DIRECTED.
- ANY EXISTING SIGNING DAMAGED BY THE CONTRACTOR SHALL BE REPLACED AT NO COST TO THE STATE.
- BARRICADE WARNING LIGHTS - HIGH INTENSITY SHALL BE MOUNTED ON ALL DIAMOND-SHAPED POST-MOUNTED CONSTRUCTION SIGNS AND ARE PAYABLE UNDER ITEM NO. 0976002.
- DETOUR SIGNS ARE ONLY TO BE POSTED WHILE THE DETOUR IS IN EFFECT. DETOUR SIGNS ARE TO BE COVERED OR REMOVED WHILE THE DETOUR IS NOT OPERATIONAL.
- TWO WEEKS PRIOR TO THE DETOUR, INSTALL ITEM #1131002A - REMOTE CONTROL CHANGEABLE MESSAGE SIGN ON INTERSTATE 84 WESTBOUND PRIOR TO THE PROPOSED CONSTRUCTION AREA TO ALERT DRIVES OF CHANGING TRAFFIC PATTERNS. THESE SIGNS SHALL BE REMOVED ONCE THE DETOUR IS IN EFFECT.

**CHANGEABLE MESSAGE SIGN:**

EXIT XX TO BE CLOSED	FROM MM/DD TO MM/DD
----------------------------	---------------------------

**LEGEND:**

- WORK AREA
- INTERSTATE 84 WB COMBINED DETOUR
- DETOUR ROUTE
- CONSTRUCTION BARRICADE TYPE III
- SINGLE POST MOUNTED SIGN
- DOUBLE POST MOUNTED SIGN
- PORTABLE SIGN SUPPORT
- REMOTE CONTROL CHANGEABLE MESSAGE SIGN
- TRAFFIC DRUM

**I-84 WB COMBINED DETOUR PLAN**

SCALE: 1"=500'

				THE INFORMATION, INCLUDING ESTIMATED QUANTITIES OF WORK, SHOWN ON THESE SHEETS IS BASED ON LIMITED INVESTIGATIONS BY THE STATE AND IS IN NO WAY WARRANTED TO INDICATE THE CONDITIONS OF ACTUAL QUANTITIES OF WORK WHICH WILL BE REQUIRED.	DESIGNER/DRAFTER: <b>MGK</b> CHECKED BY: <b>MWD</b> SCALE AS NOTED	 <b>STATE OF CONNECTICUT</b> <b>DEPARTMENT OF TRANSPORTATION</b> Filename: ...TR_MSH_DTR_WB_COMBINED.dgn	SIGNATURE/ BLOCK:  VYN ENGINEERS INC. Traffic • Infrastructure • Planning 116 WASHINGTON AVENUE NORTH HAVEN, CT 06473 203.234.7862	PROJECT TITLE: <b>BRIDGE NOS. 03160A-D, 03301, AND 03303 I-84 EB AND WB OVER AMTRAK AND LOCAL ROADS (AETNA VIADUCT)</b>	TOWN: <b>HARTFORD</b> DRAWING TITLE: <b>WB COMBINED DETOUR PLAN</b>	PROJECT NO. <b>063-699</b> DRAWING NO. <b>DET-12</b> SHEET NO. <b>01.06.018</b>
REV.	DATE	REVISION DESCRIPTION	SHEET NO.	Plotted Date: 7/6/2016						